


# 吴化丽私人住宅方案设计图






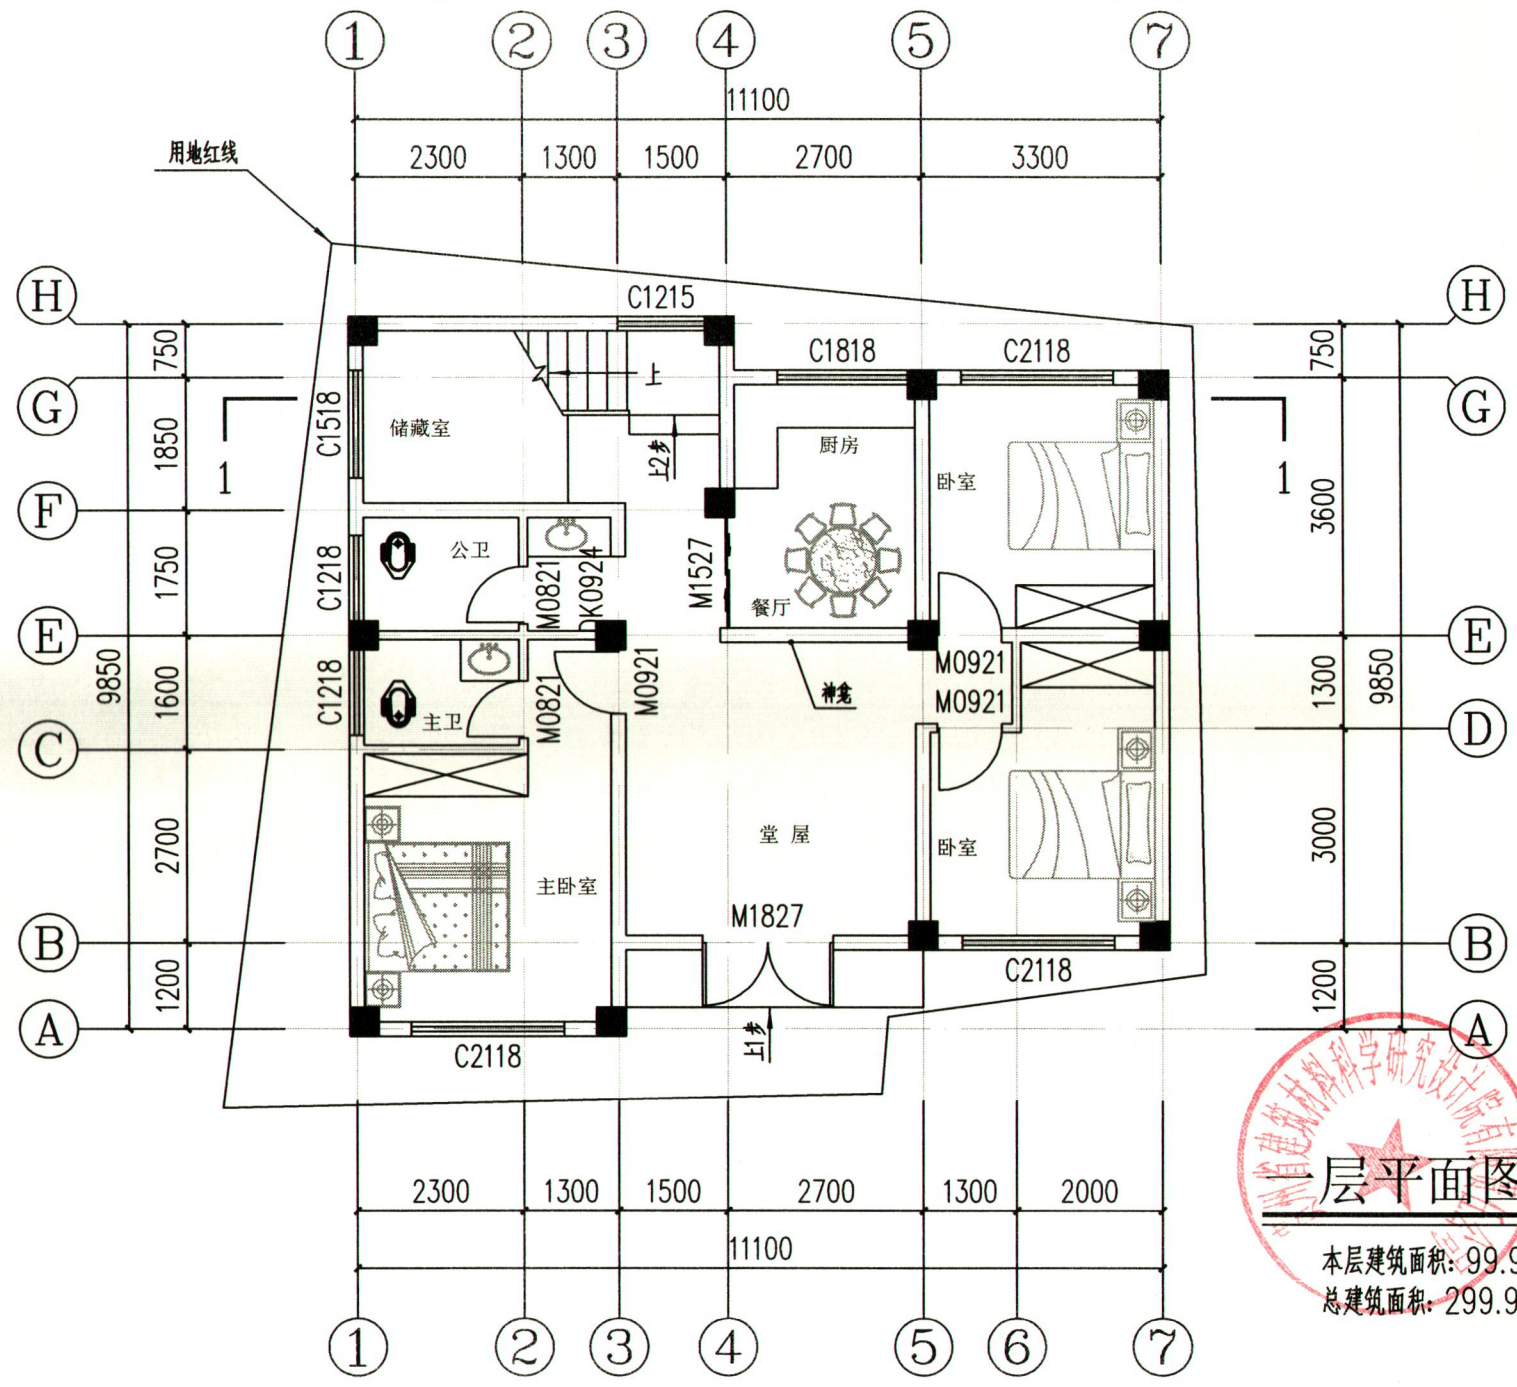

一层平面图 1:100


本层建筑面积: 99.98m<sup>2</sup>  
总建筑面积: 299.94m<sup>2</sup>

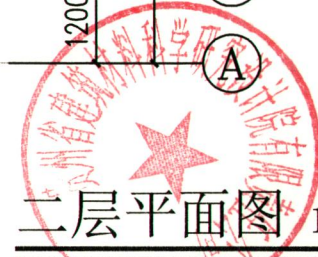


本层建筑面积: 99.98m<sup>2</sup>



本层建筑面积: 99.98m<sup>2</sup>

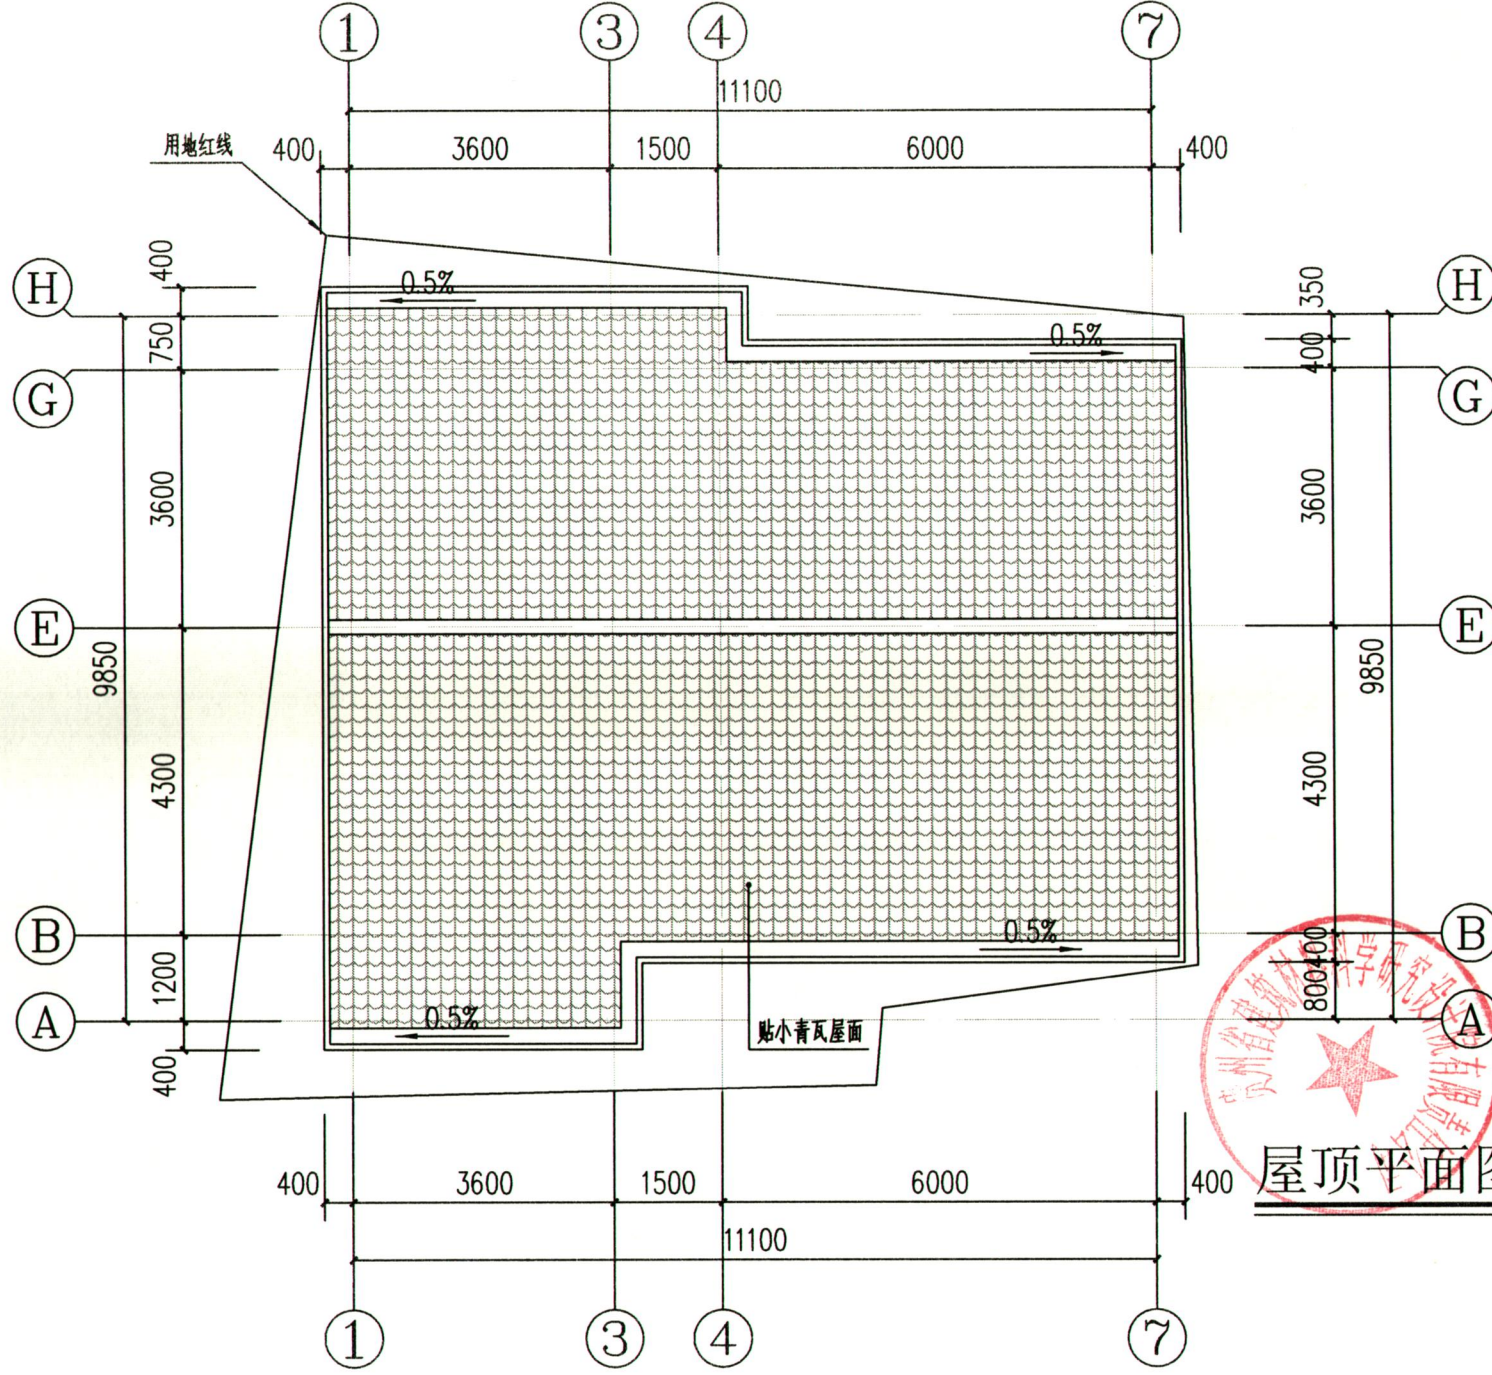

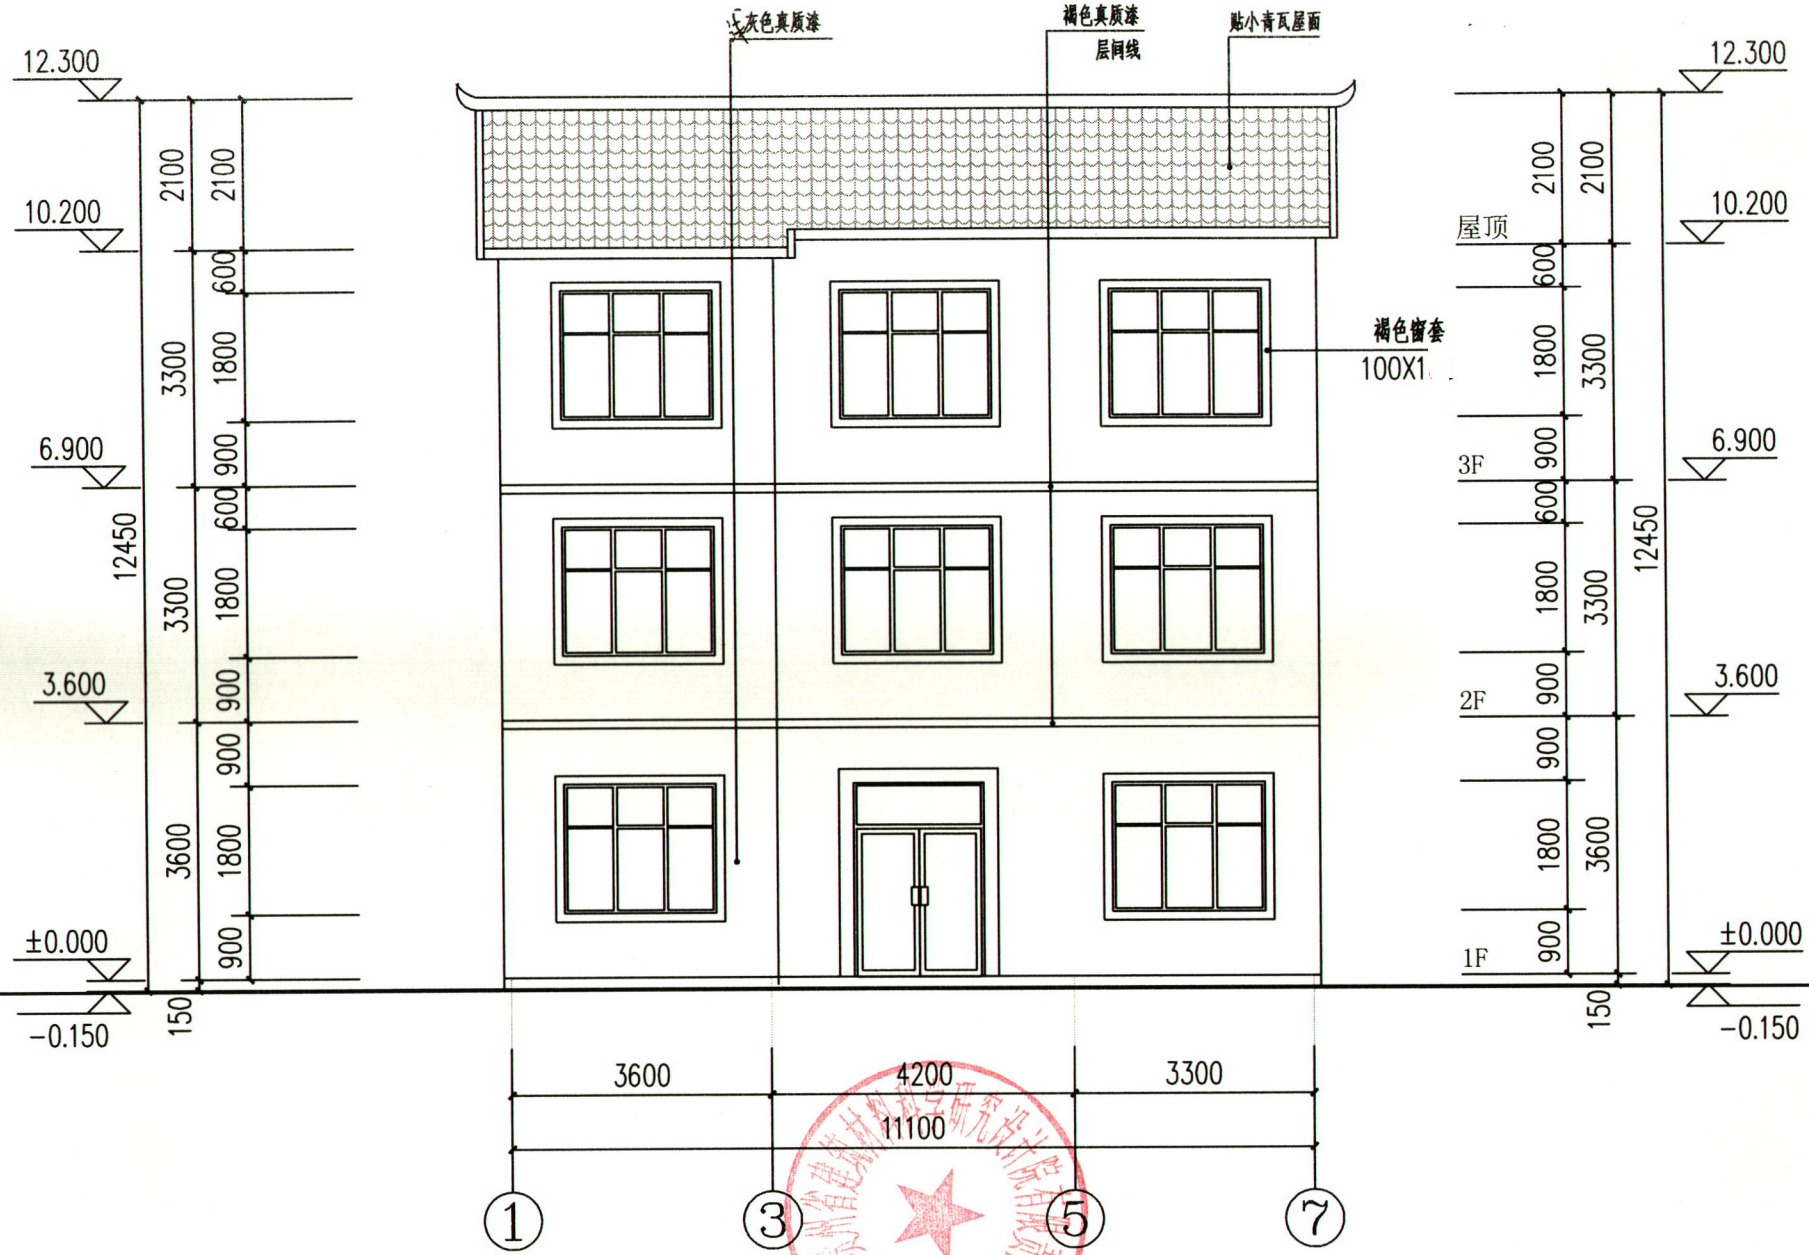

①~⑦轴正立面图 1:100

