


胡世新私人住宅设计方案图



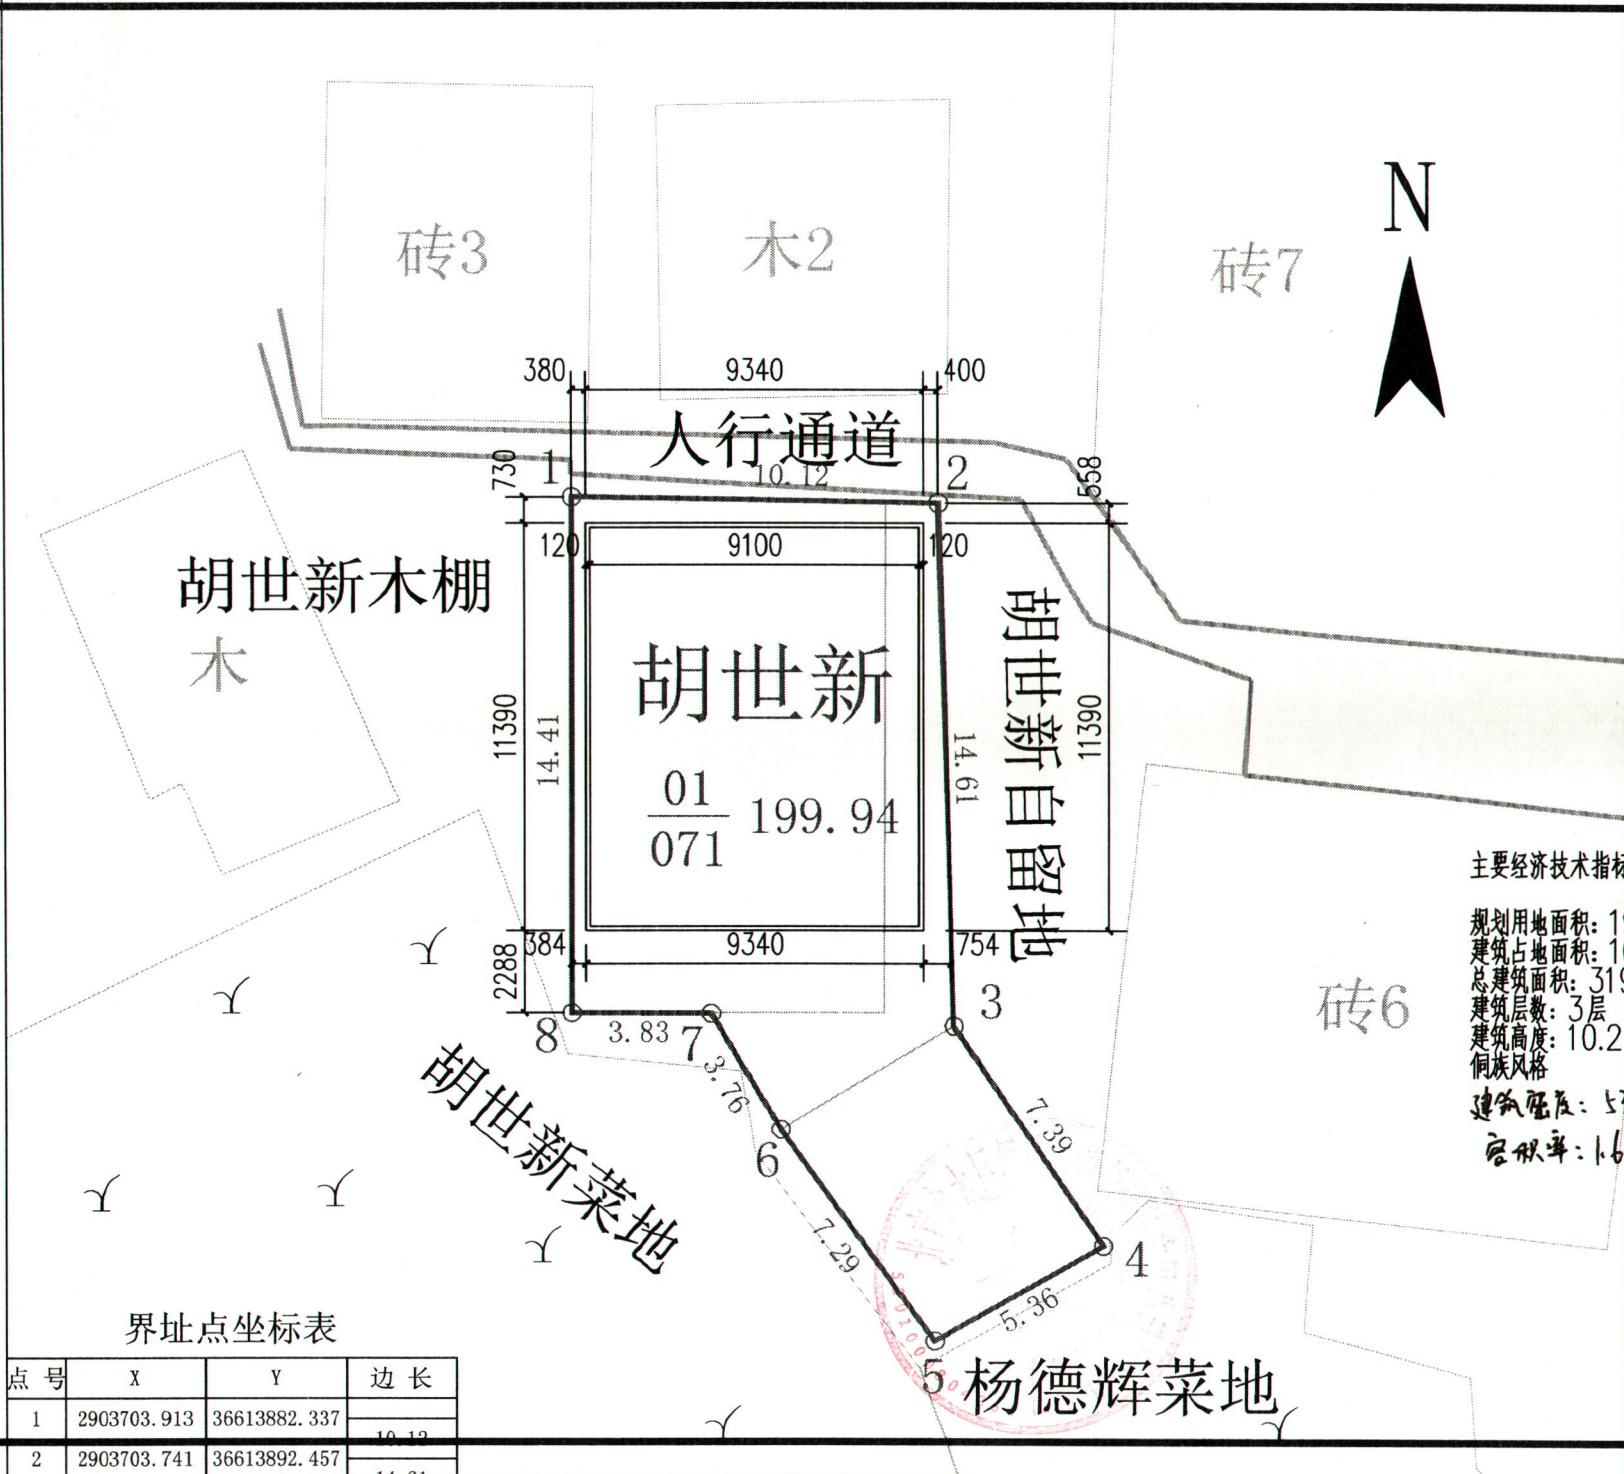


主要经济技术指标:


规划用地面积: 199.94平方米
 建筑占地面积: 106.38平方米
 总建筑面积: 319.14平方米
 建筑层数: 3层
 建筑高度: 10.2米
 侗族风格
 建筑密度: 53.21%
 容积率: 1.6

界址点坐标表


点号	X	Y	边长
1	2903703.913	36613882.337	10.12
2	2903703.741	36613892.457	14.61


二层平面图 1:100
本层建筑面积: 106.38m²

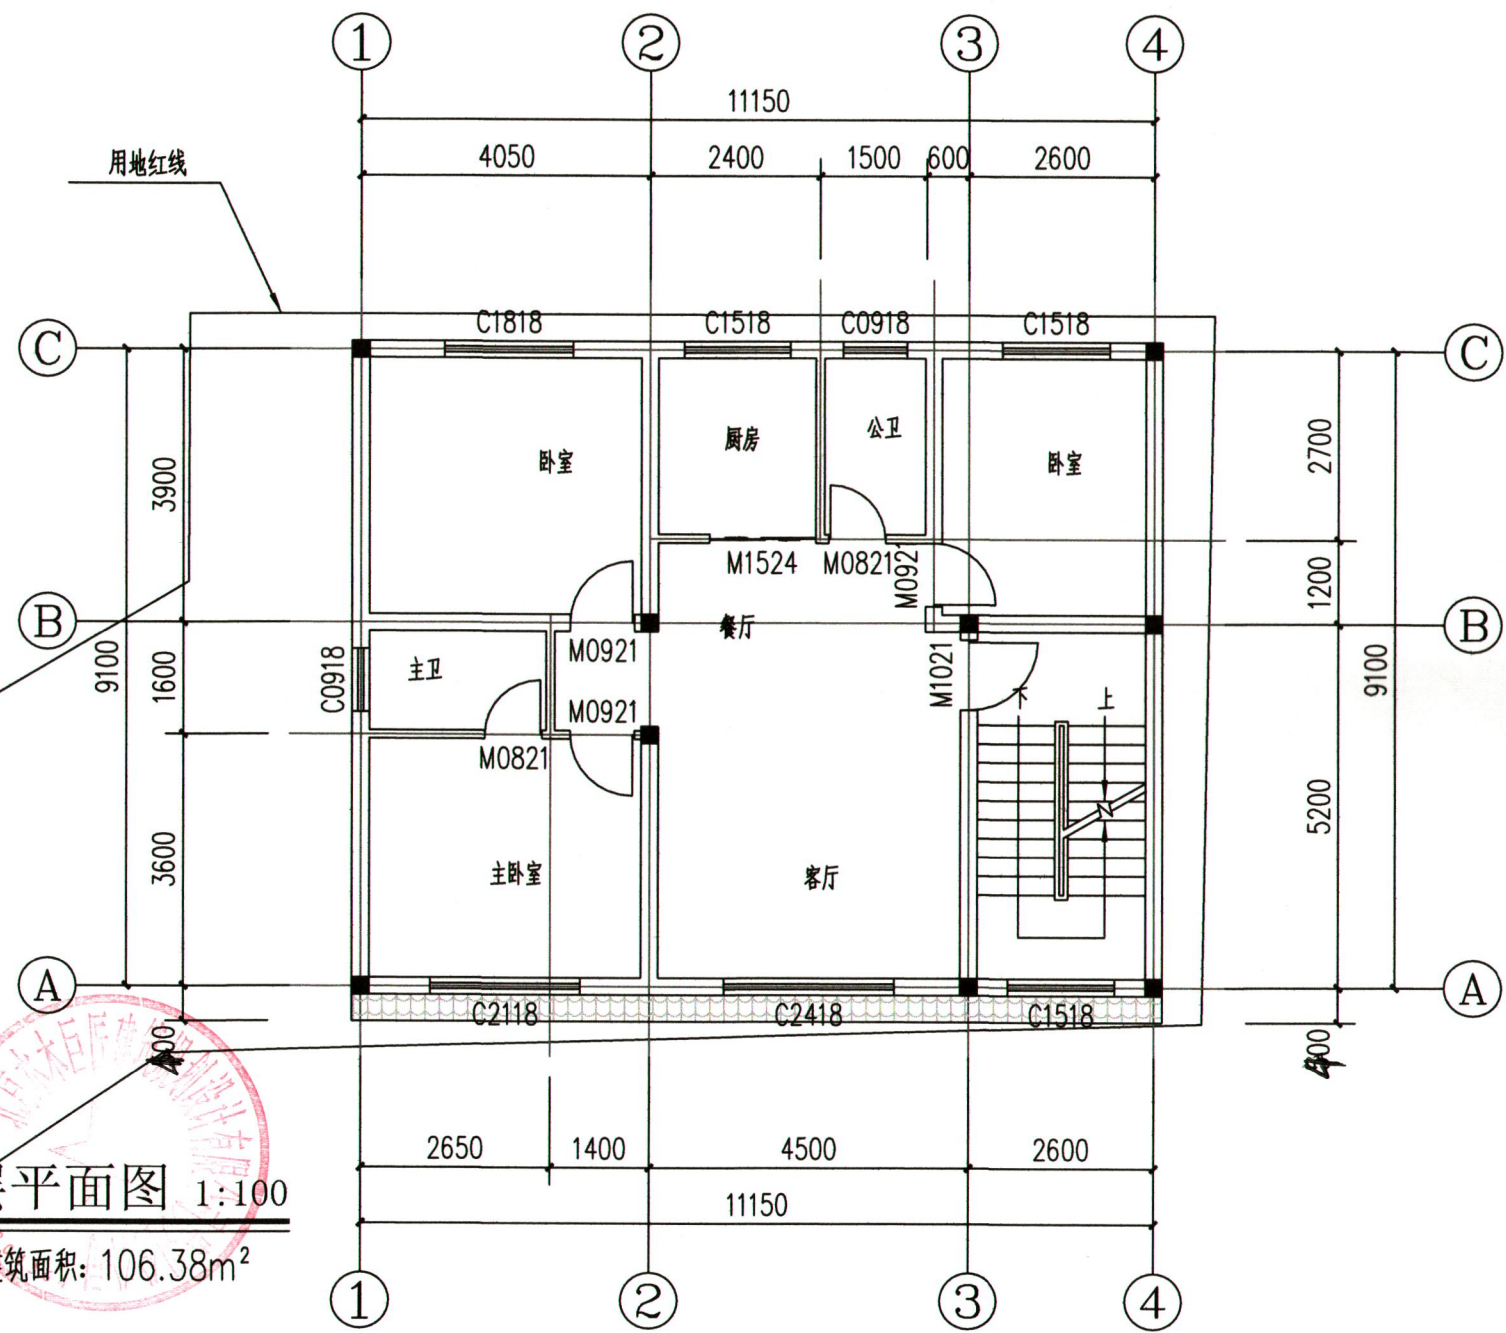


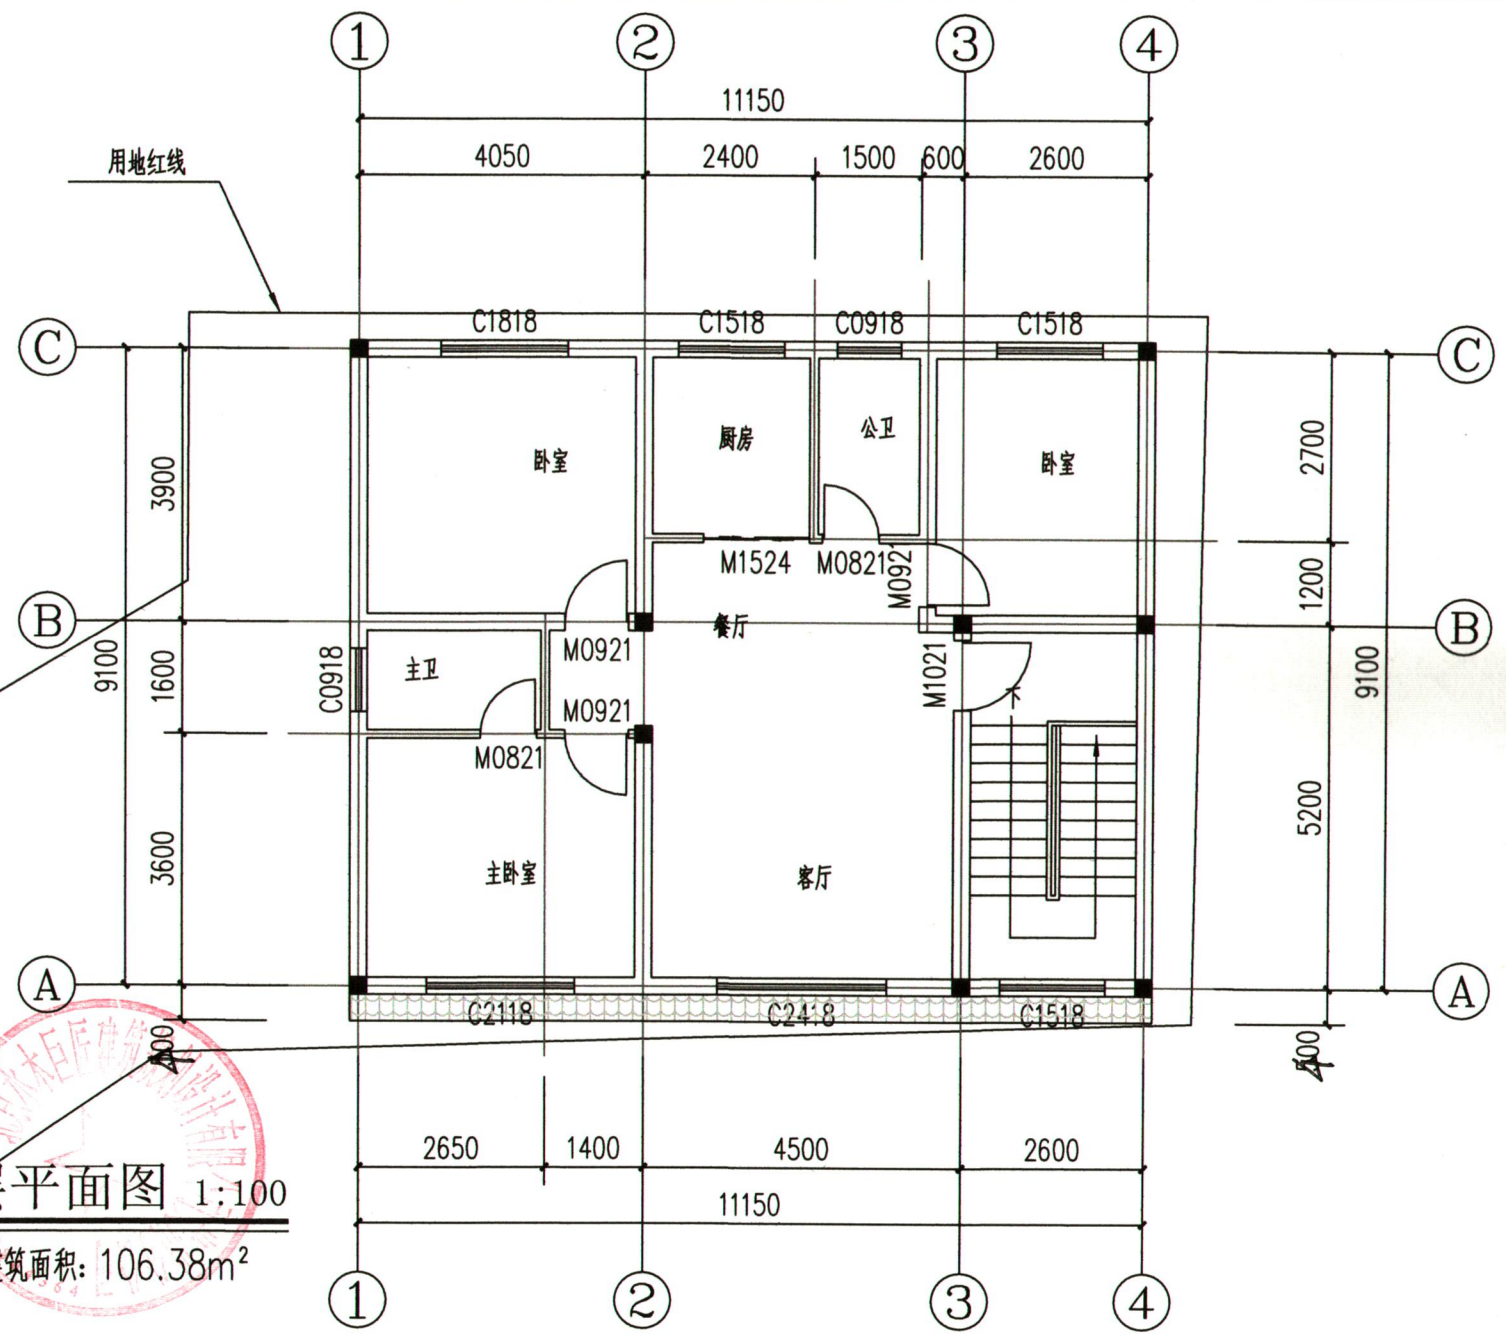



三层平面图 1:100
本层建筑面积: 106.38m²



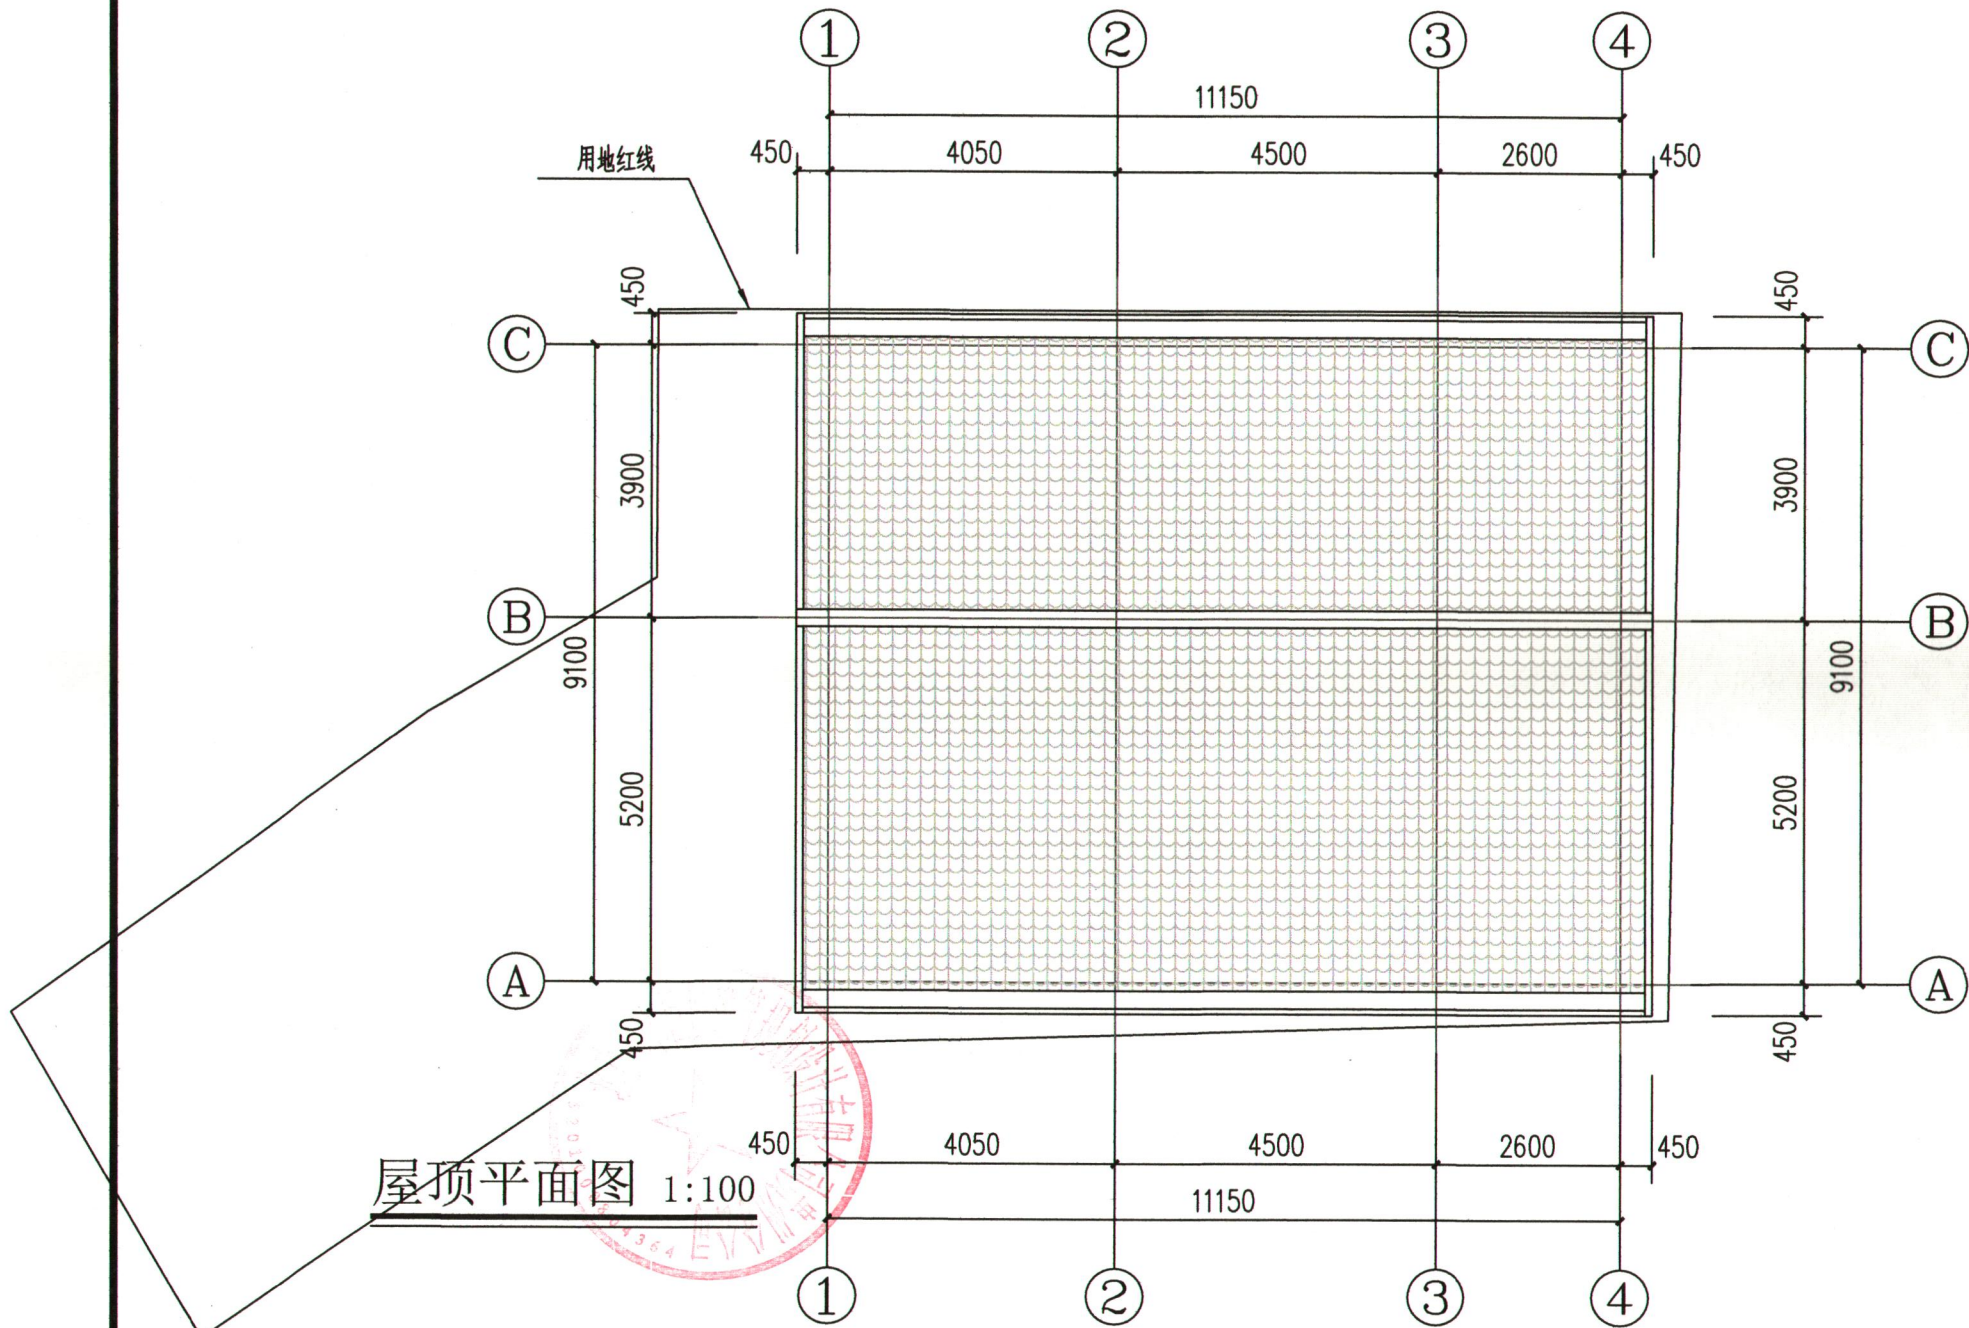


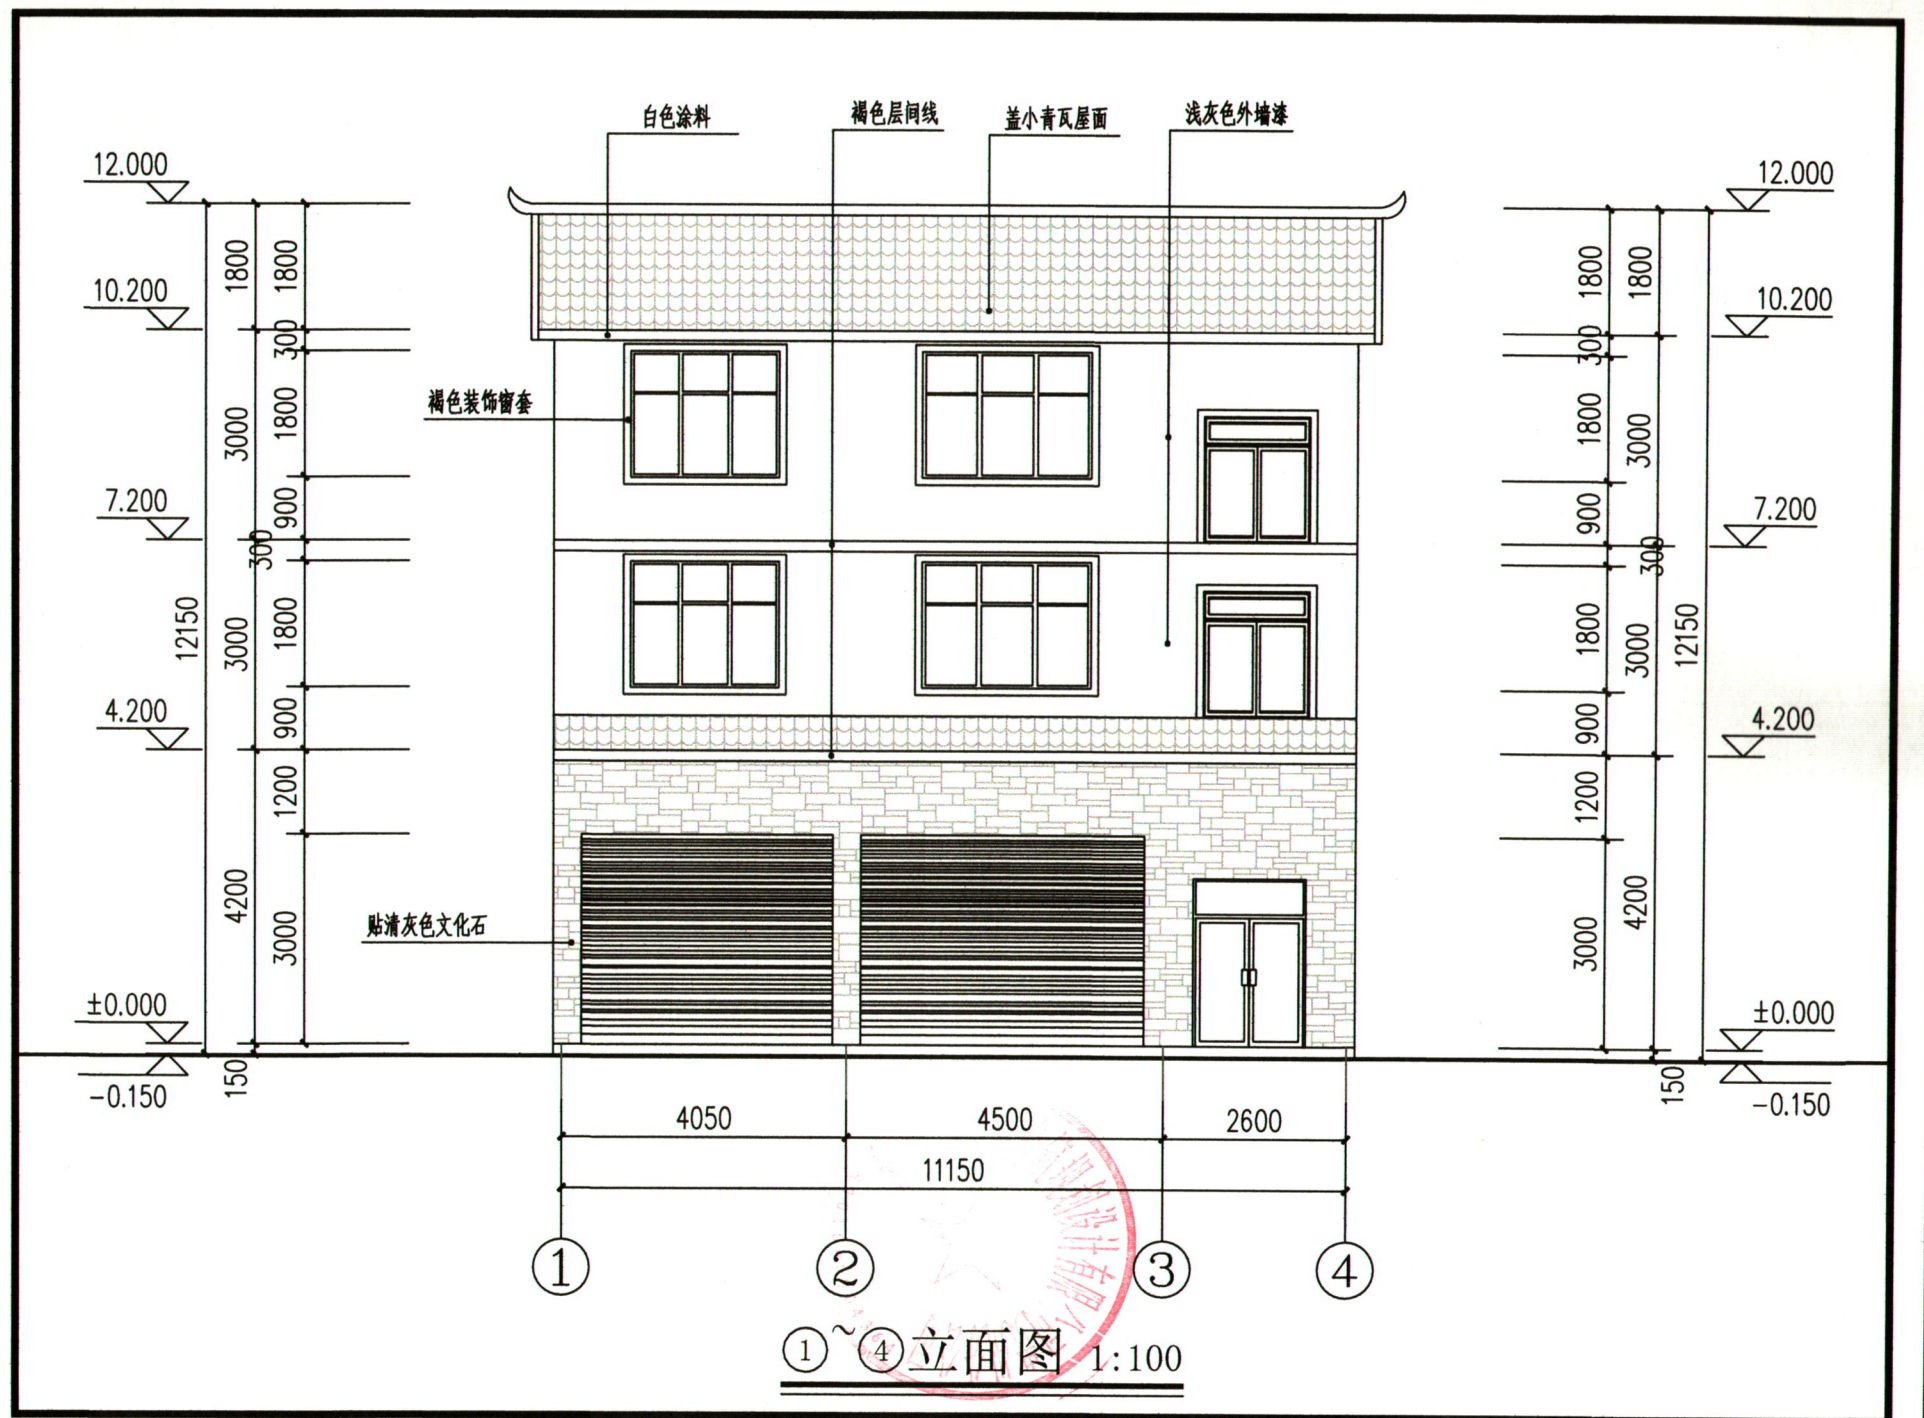

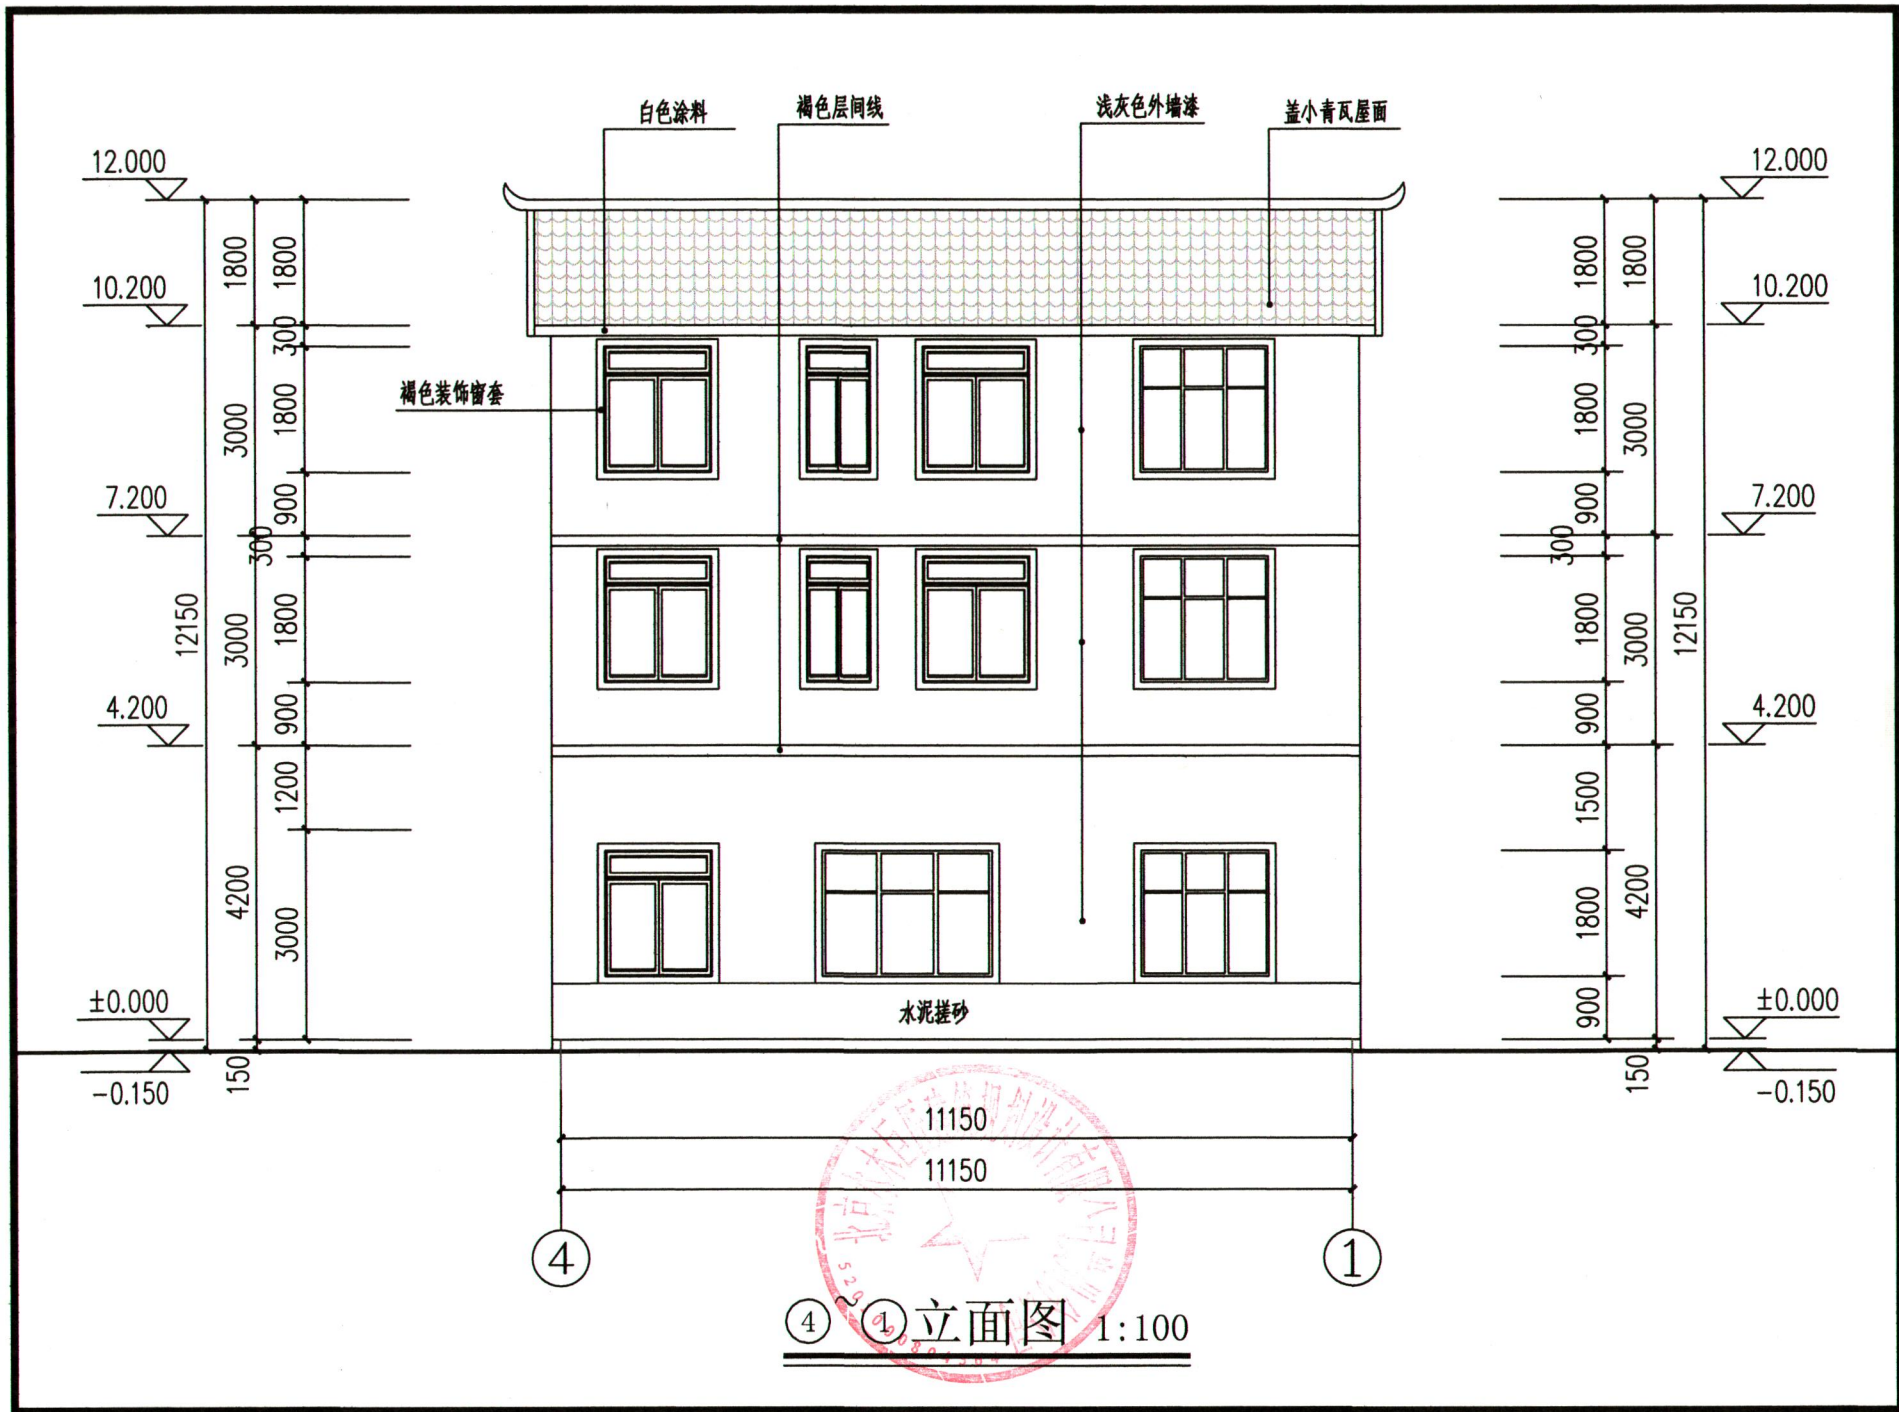

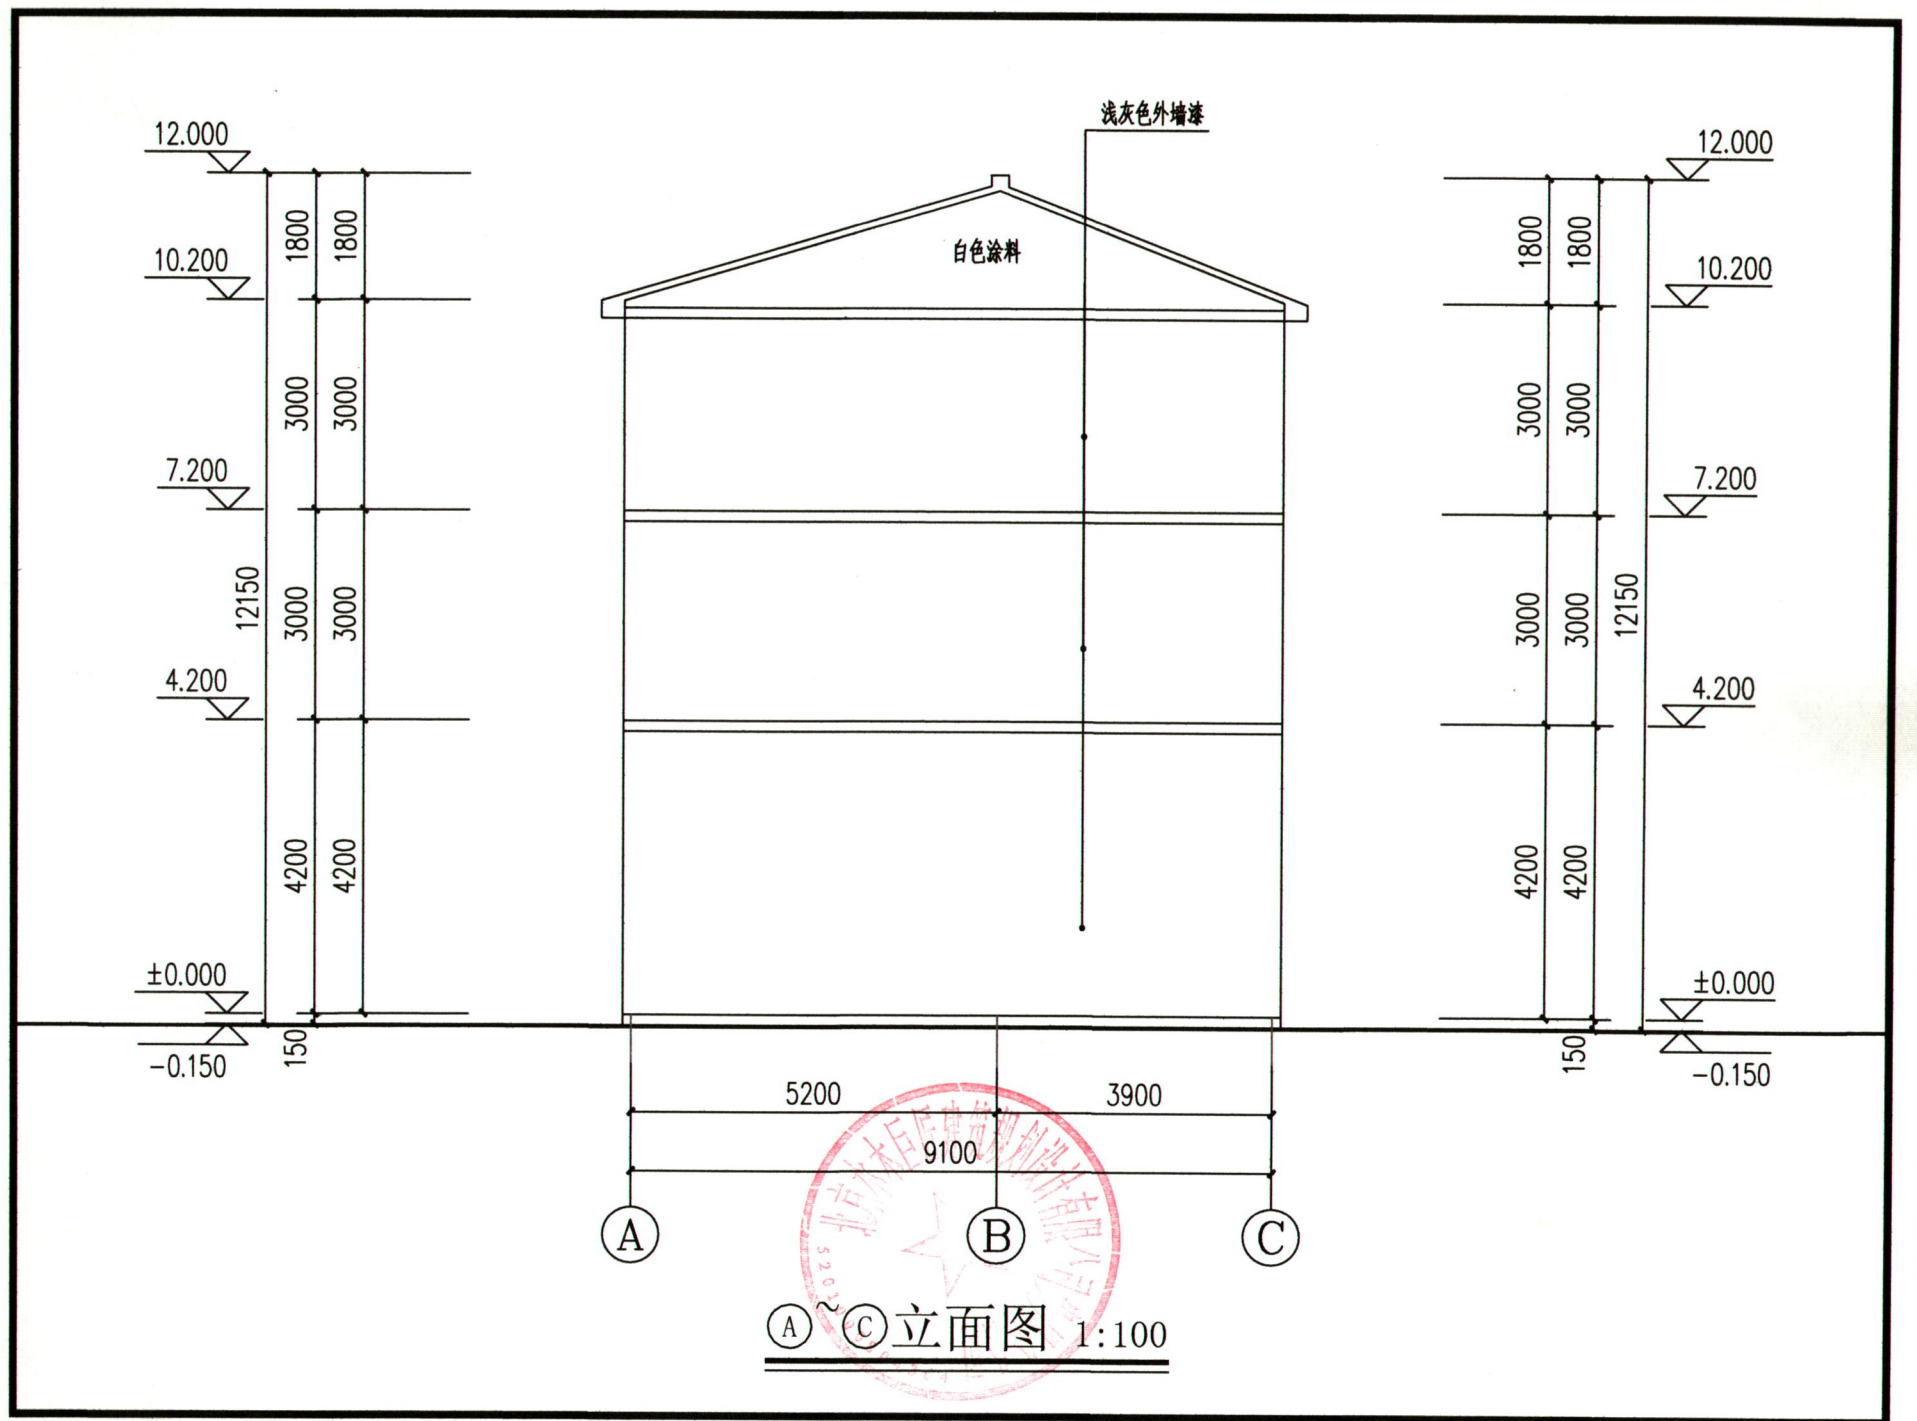

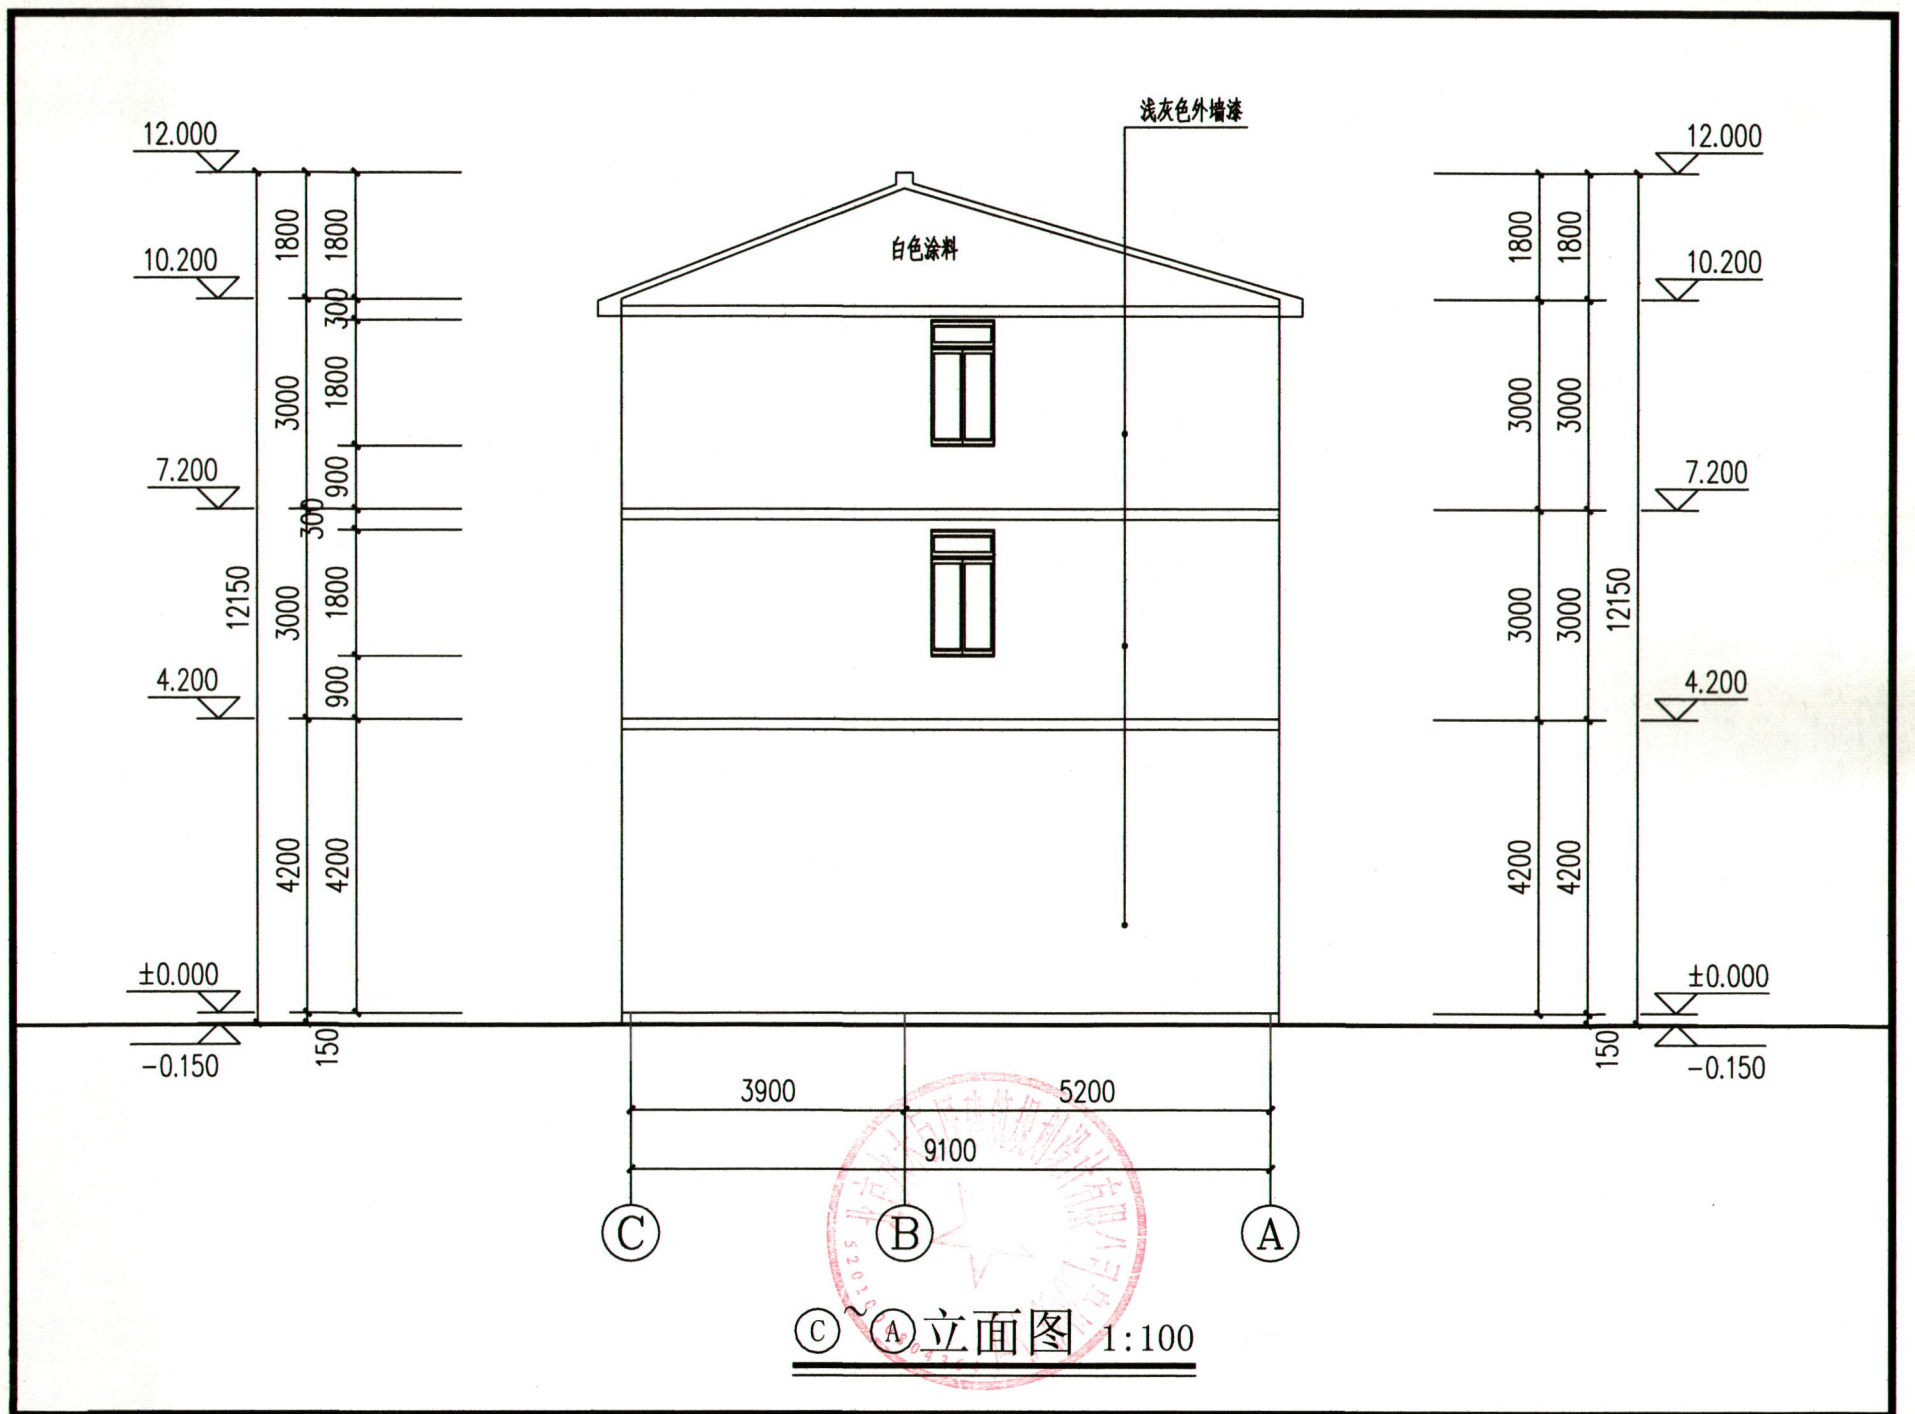

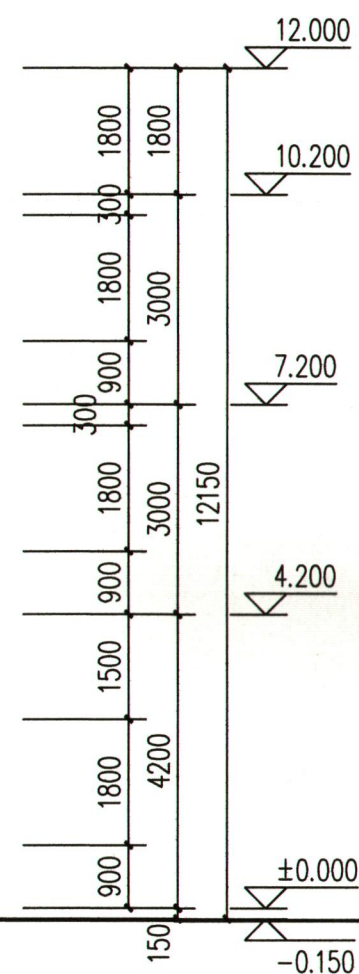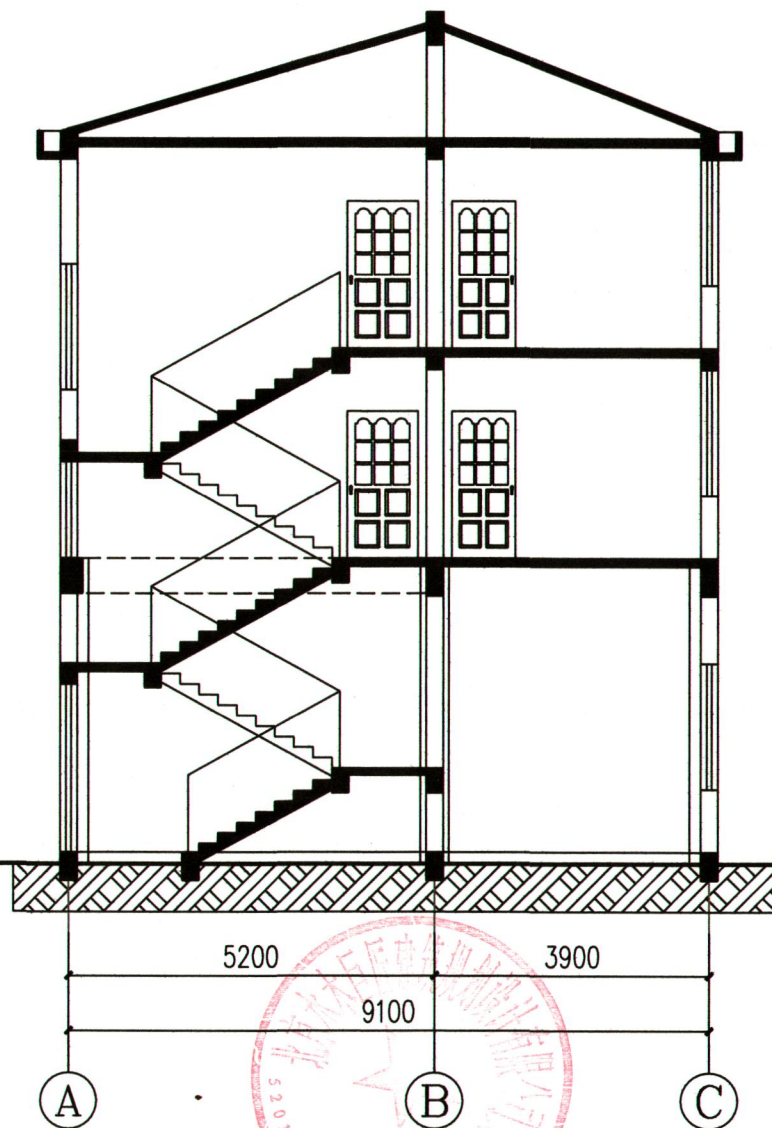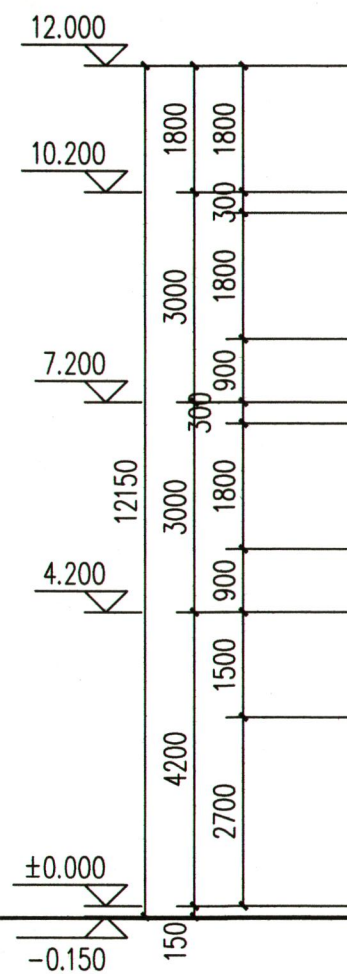

5200 3900 9100

A

B

C

1~1剖面图 1:100