


左显平私人住宅设计方案图



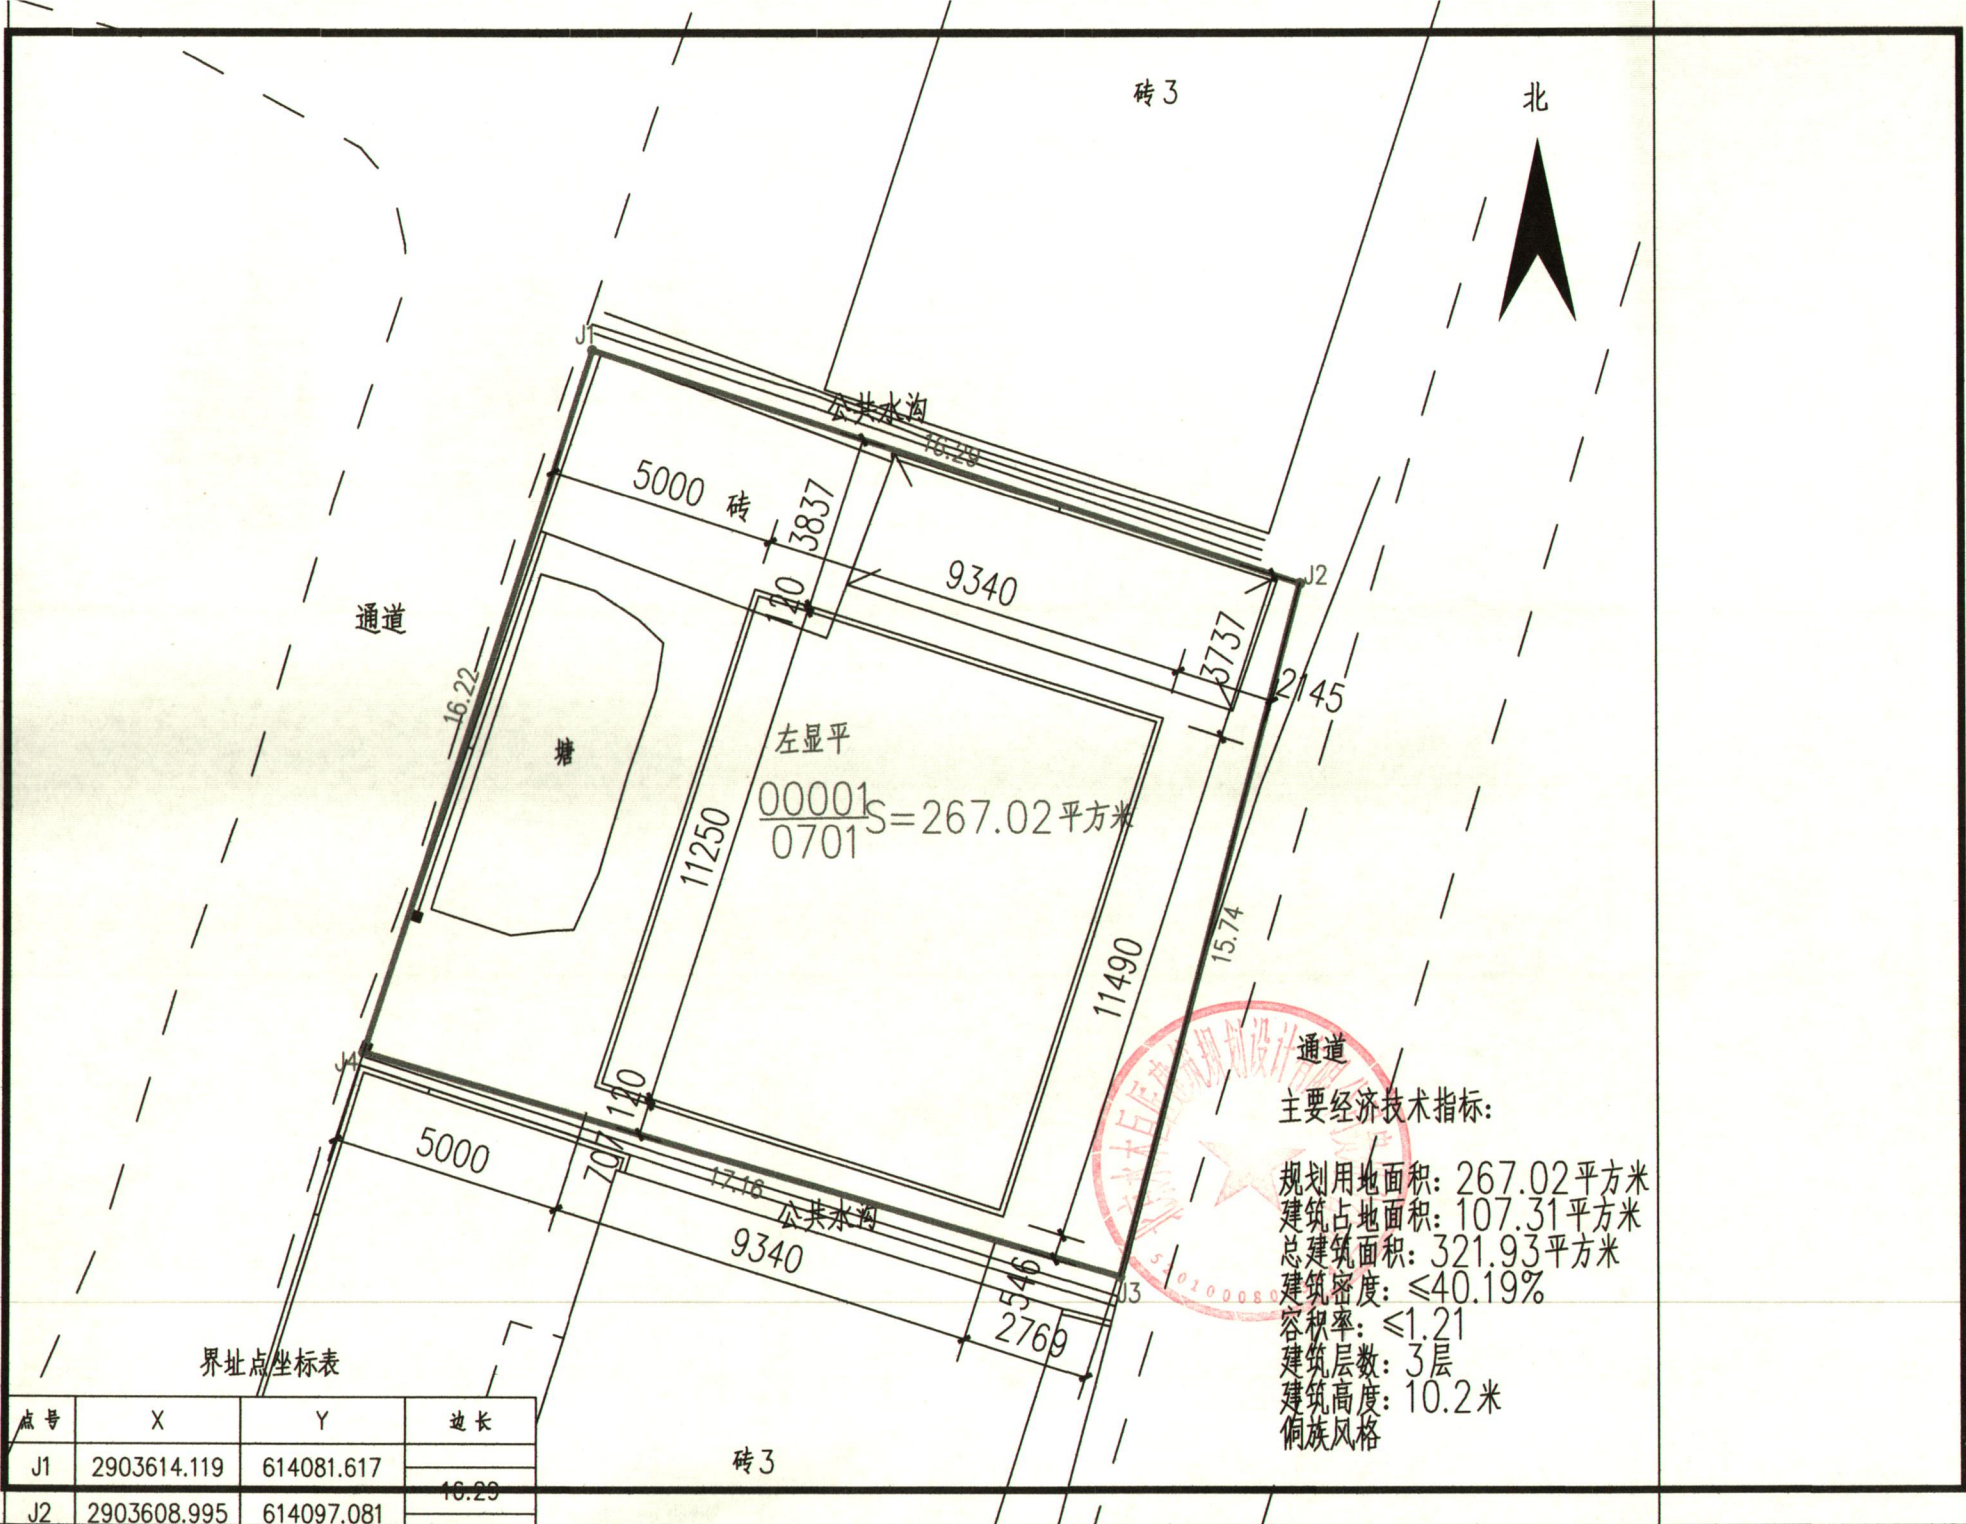


界址点坐标表

点号	X	Y	边长
J1	2903614.119	614081.617	
J2	2903608.995	614097.081	10.29

主要经济技术指标:


规划用地面积: 267.02平方米
 建筑占地面积: 107.31平方米
 总建筑面积: 321.93平方米
 建筑密度: $\leq 40.19\%$
 容积率: ≤ 1.21
 建筑层数: 3层
 建筑高度: 10.2米
 侗族风格

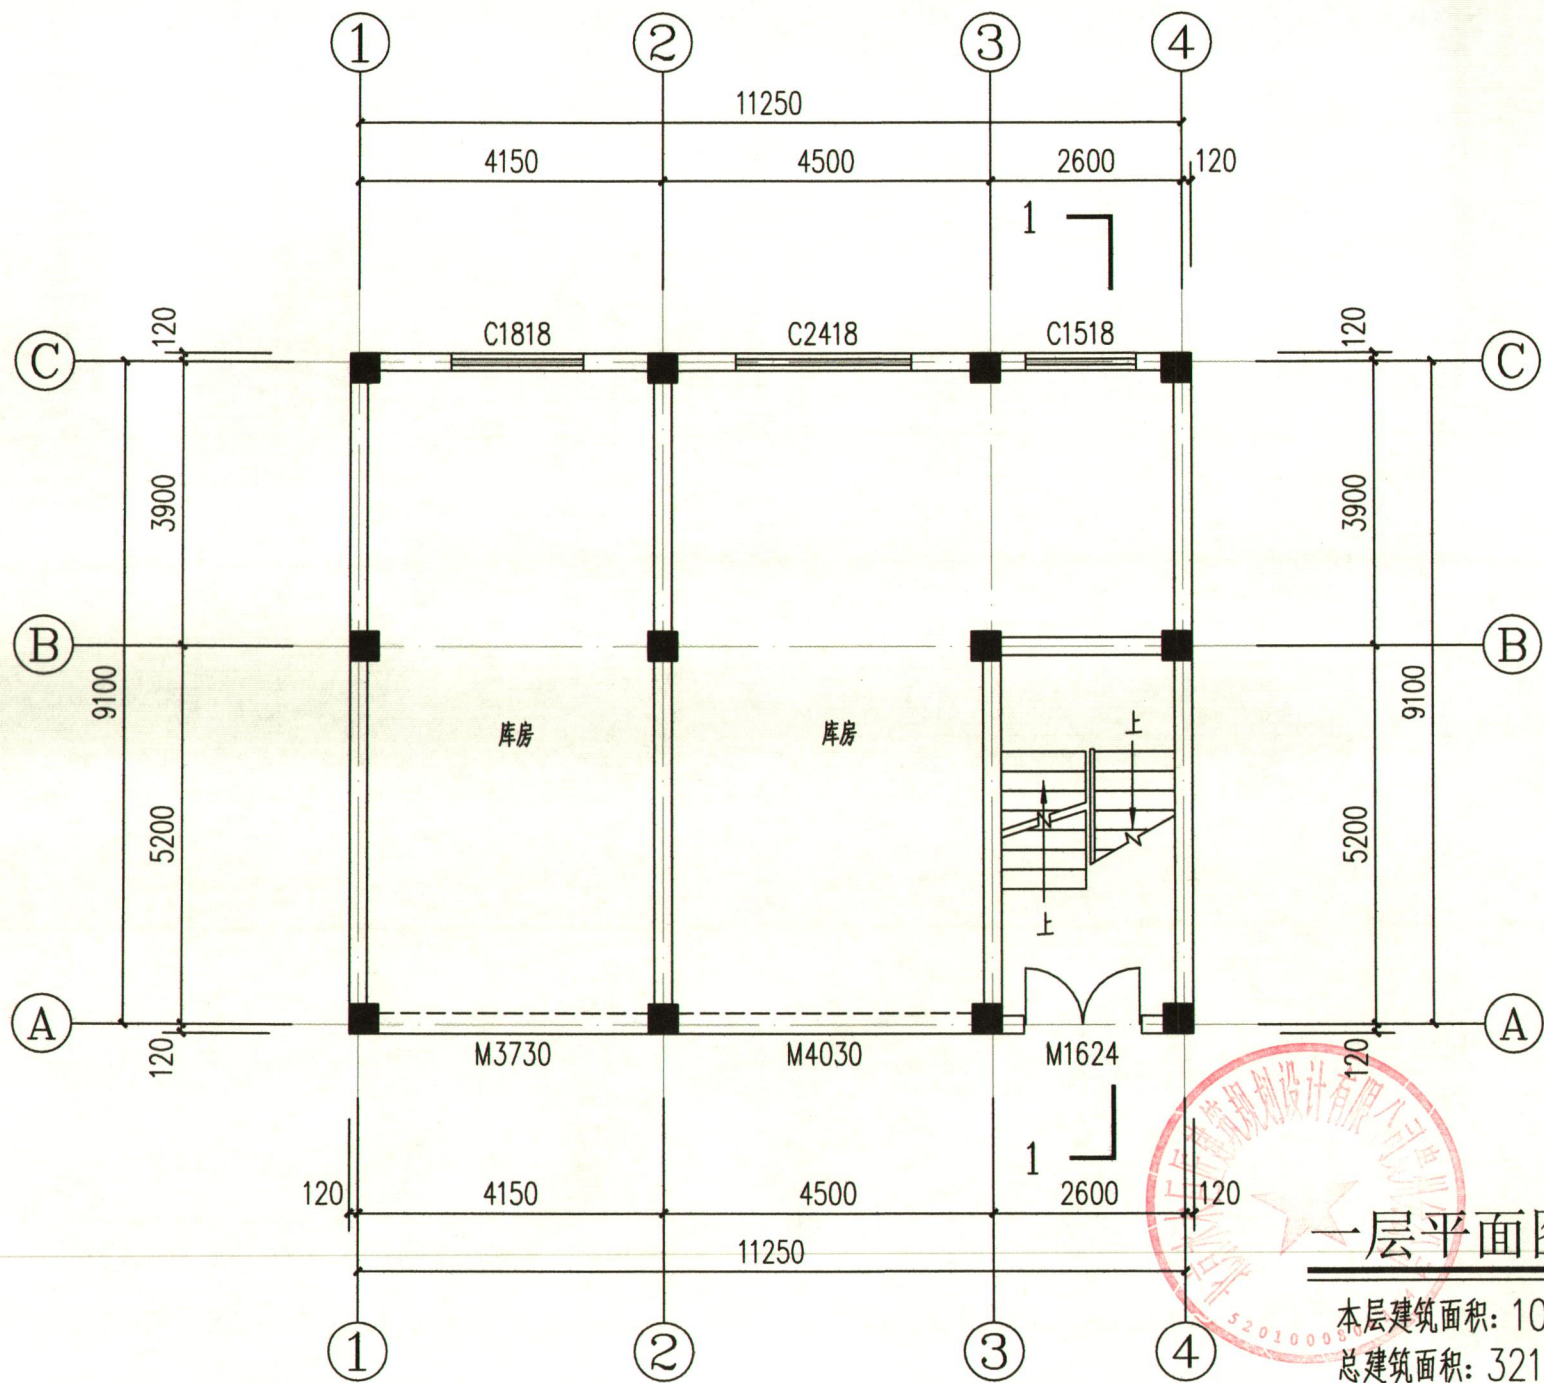

一层平面图 1:100


本层建筑面积: 107.31m²

总建筑面积: 321.93m²

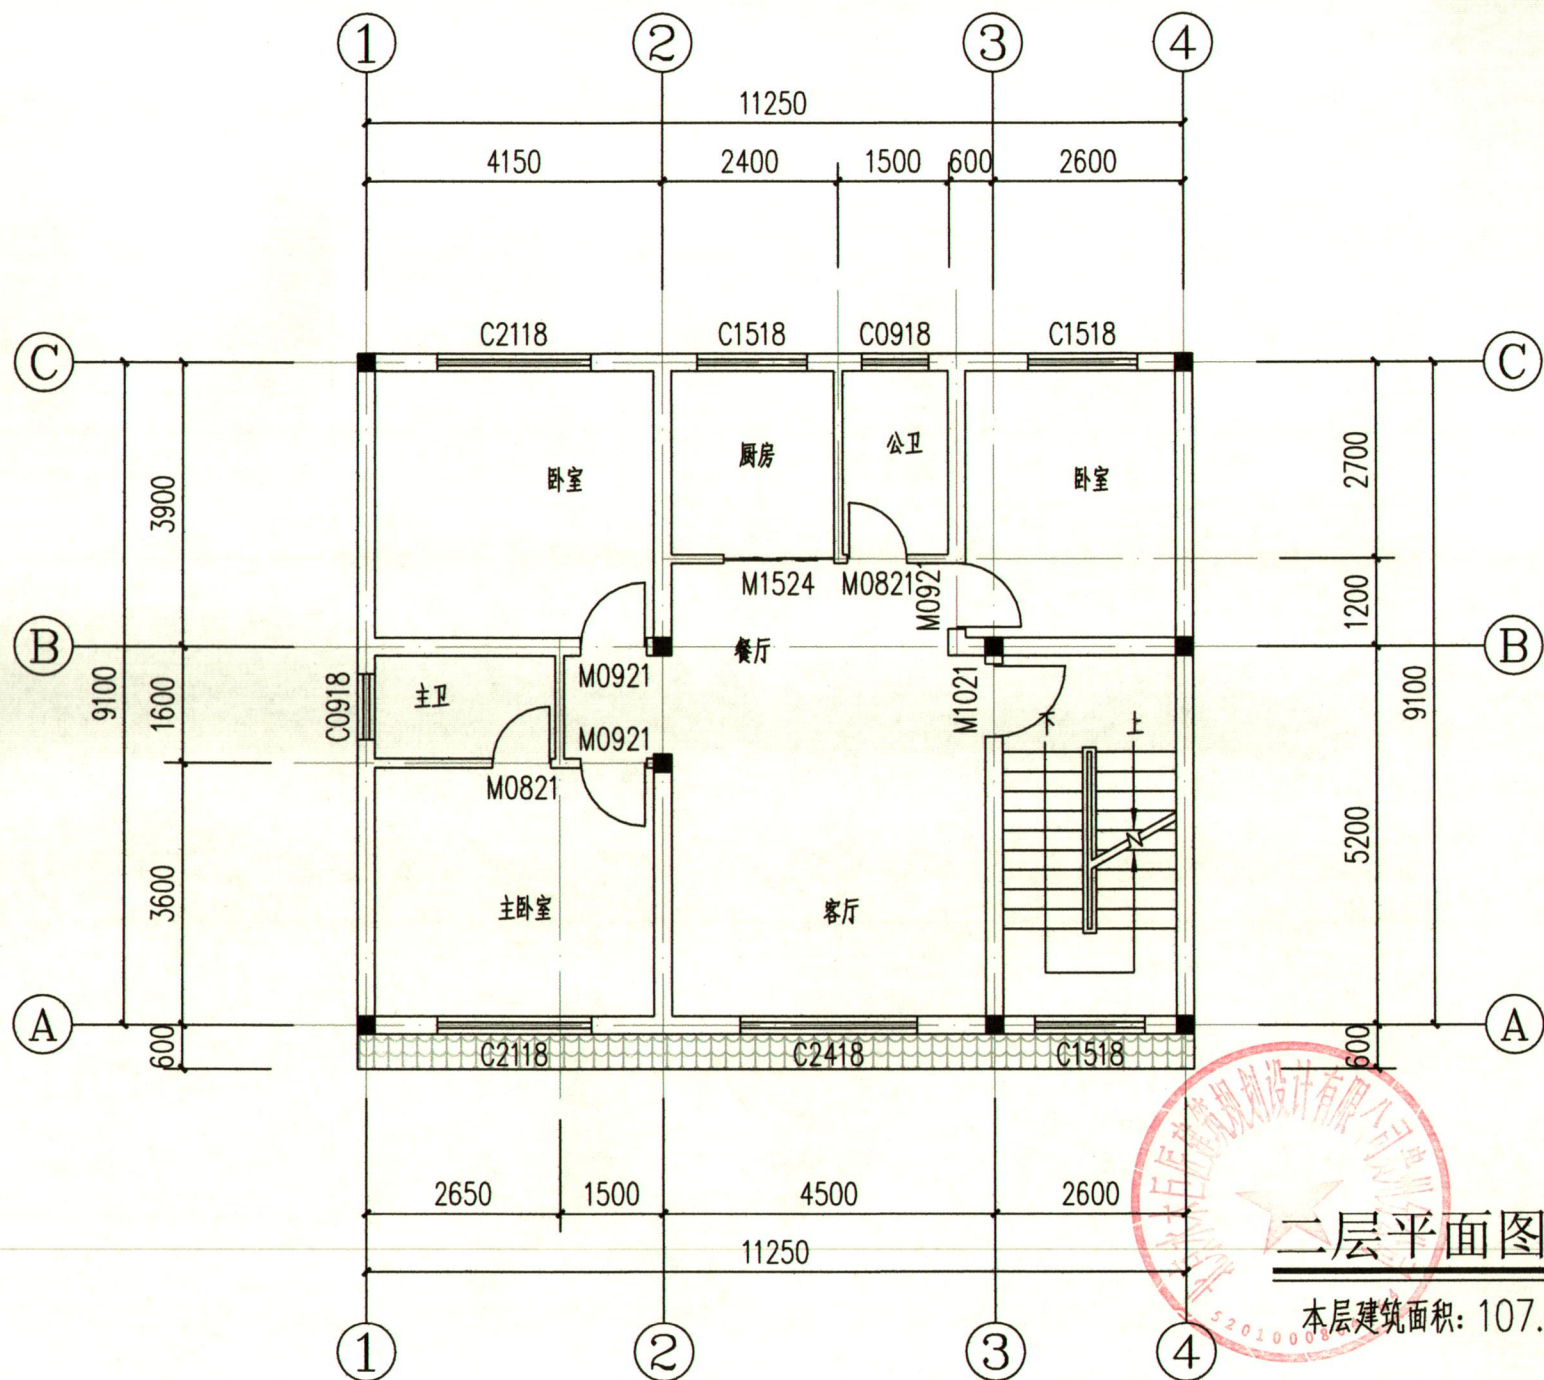


二层平面图 1:100

本层建筑面积: 107.31m²

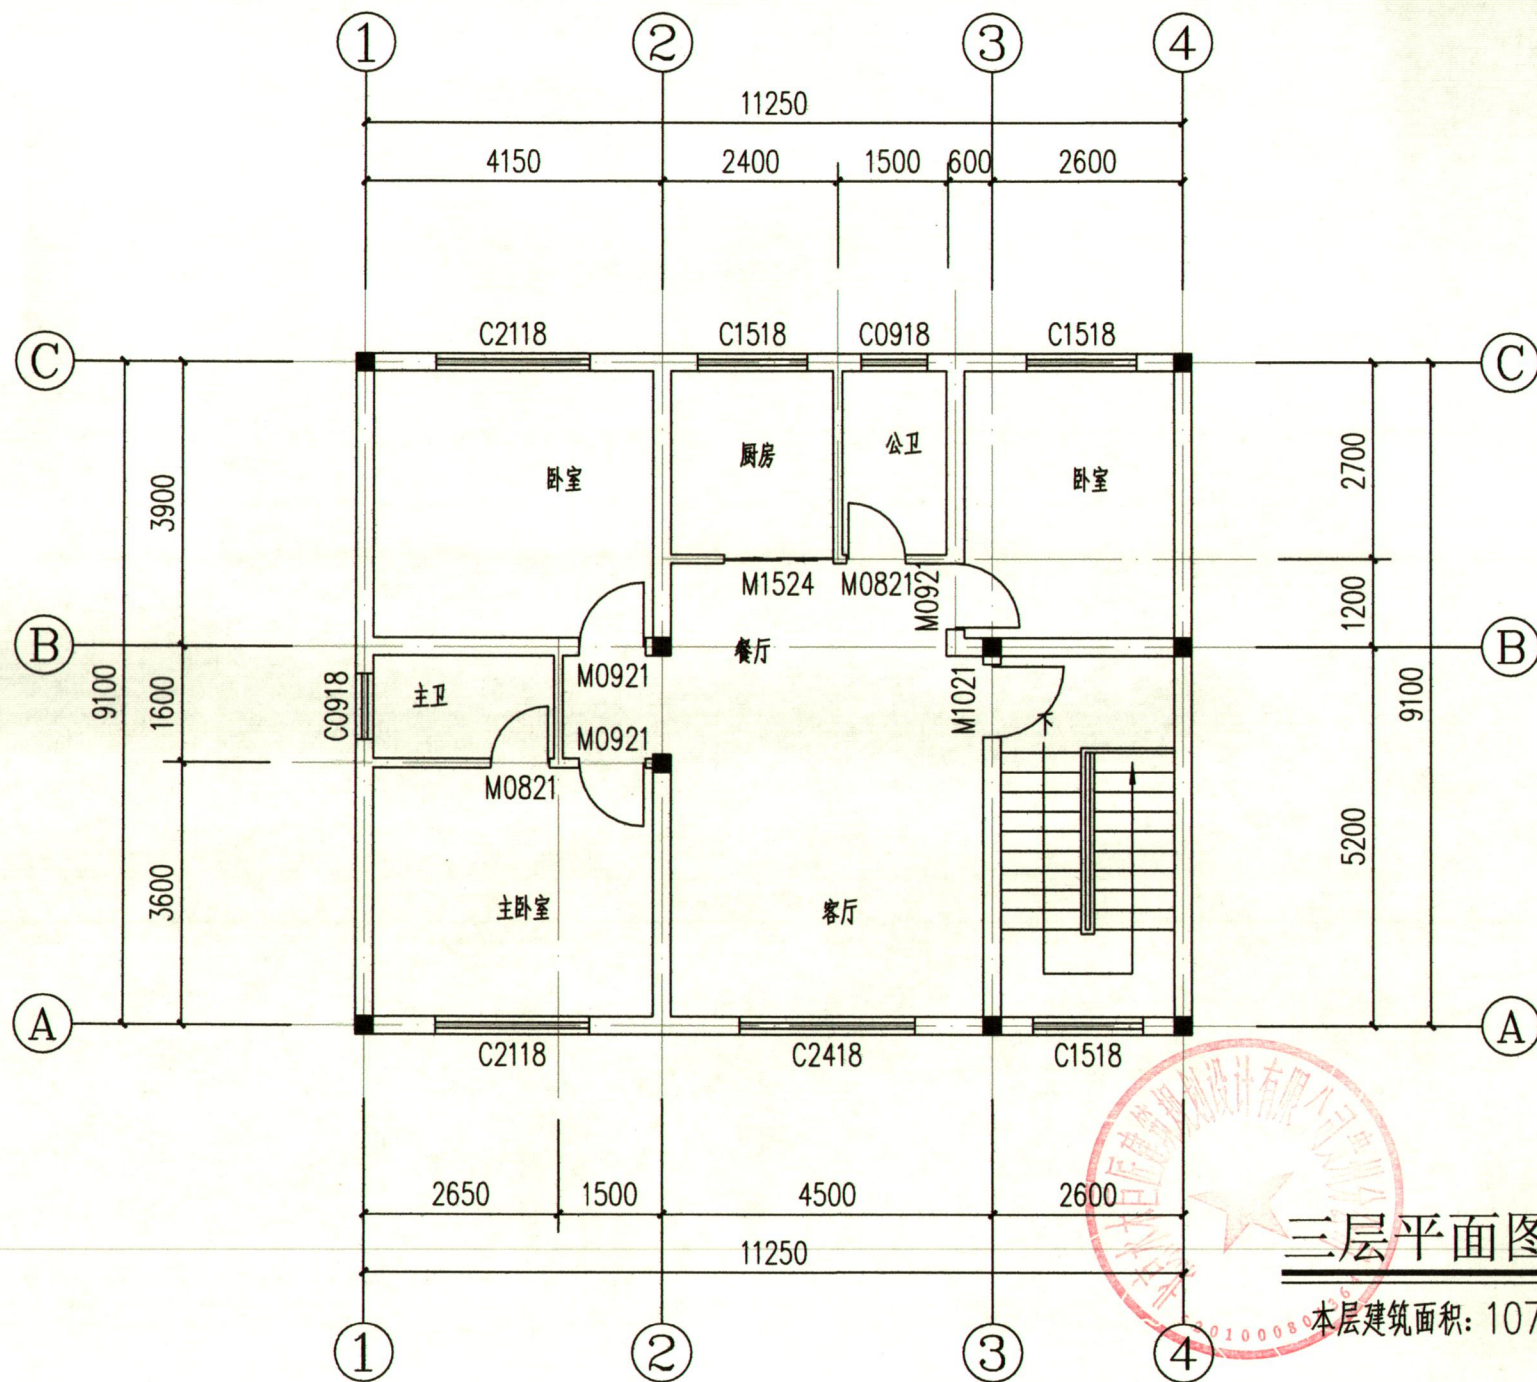



三层平面图 1:100


本层建筑面积: 107.31m²

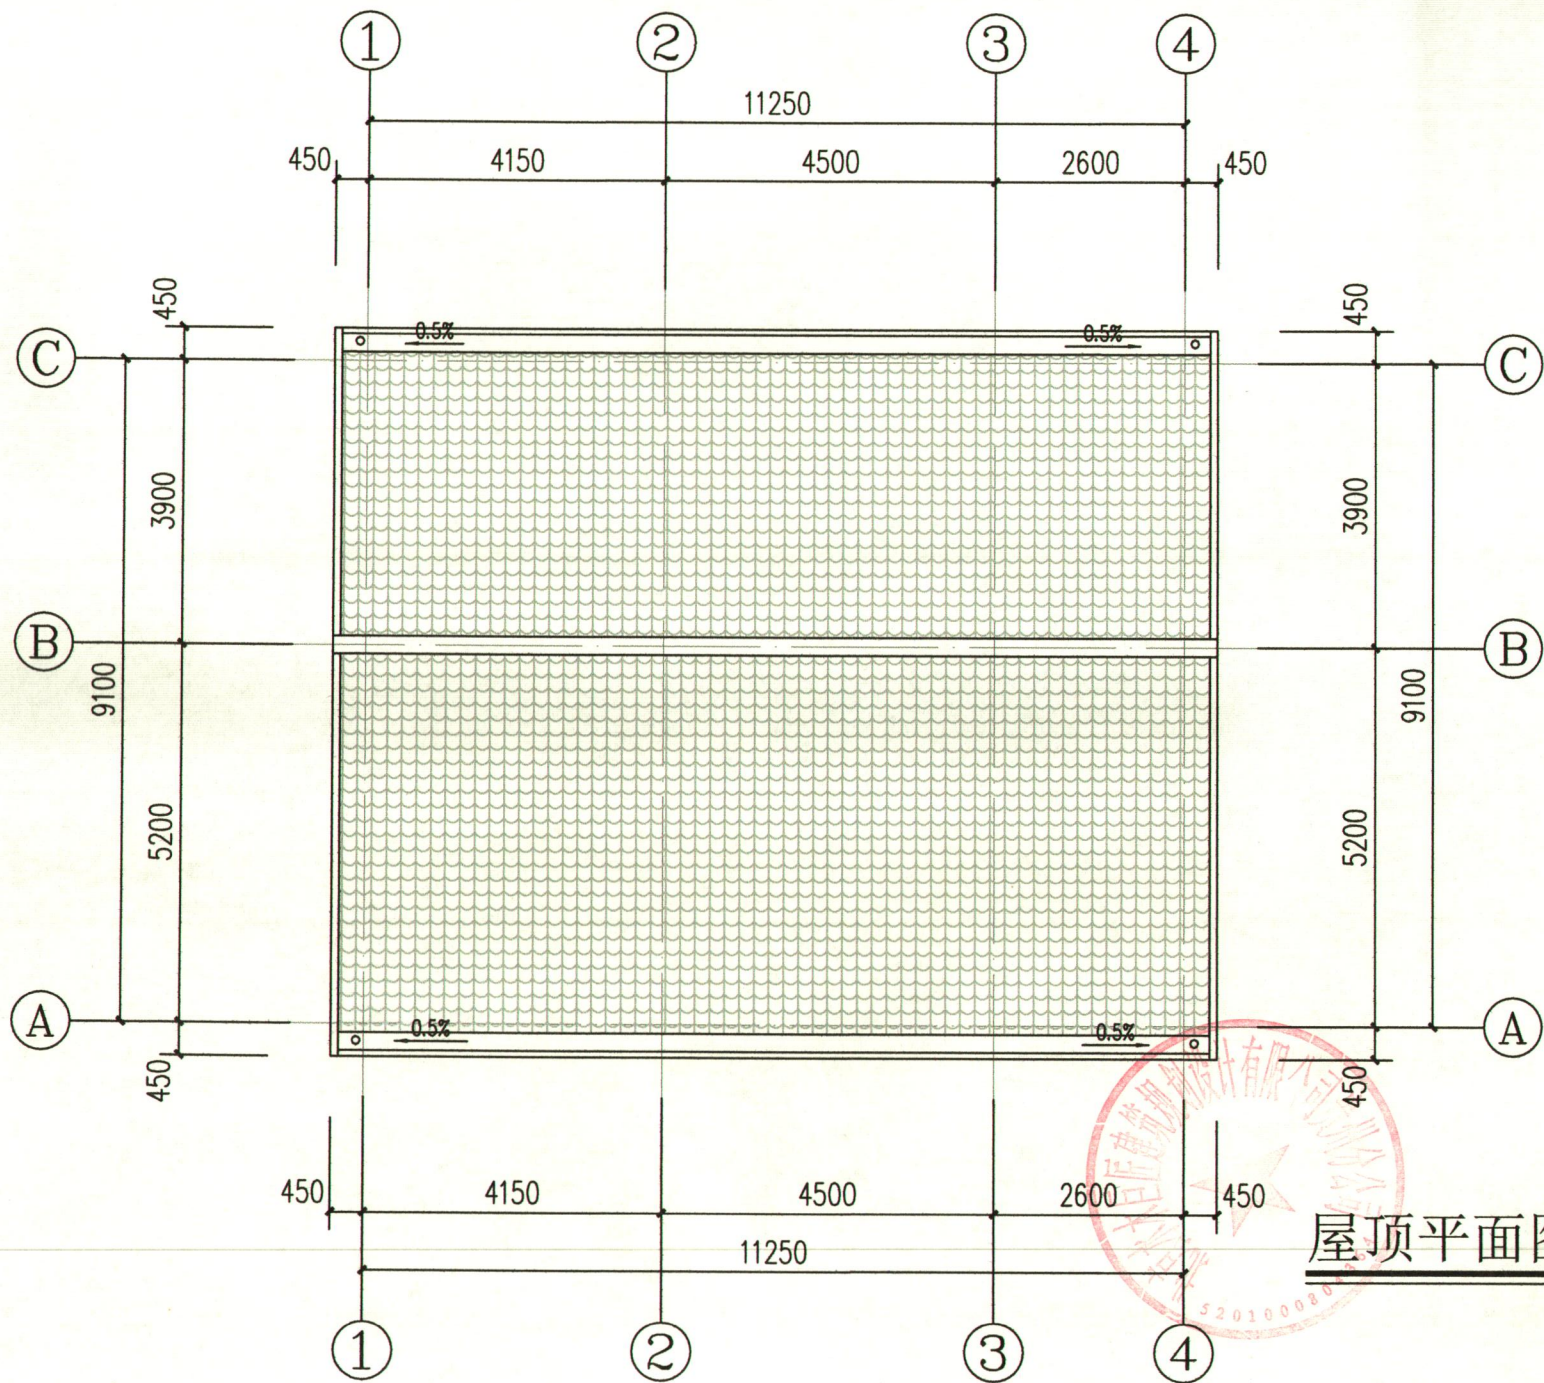


屋顶平面图 1:100

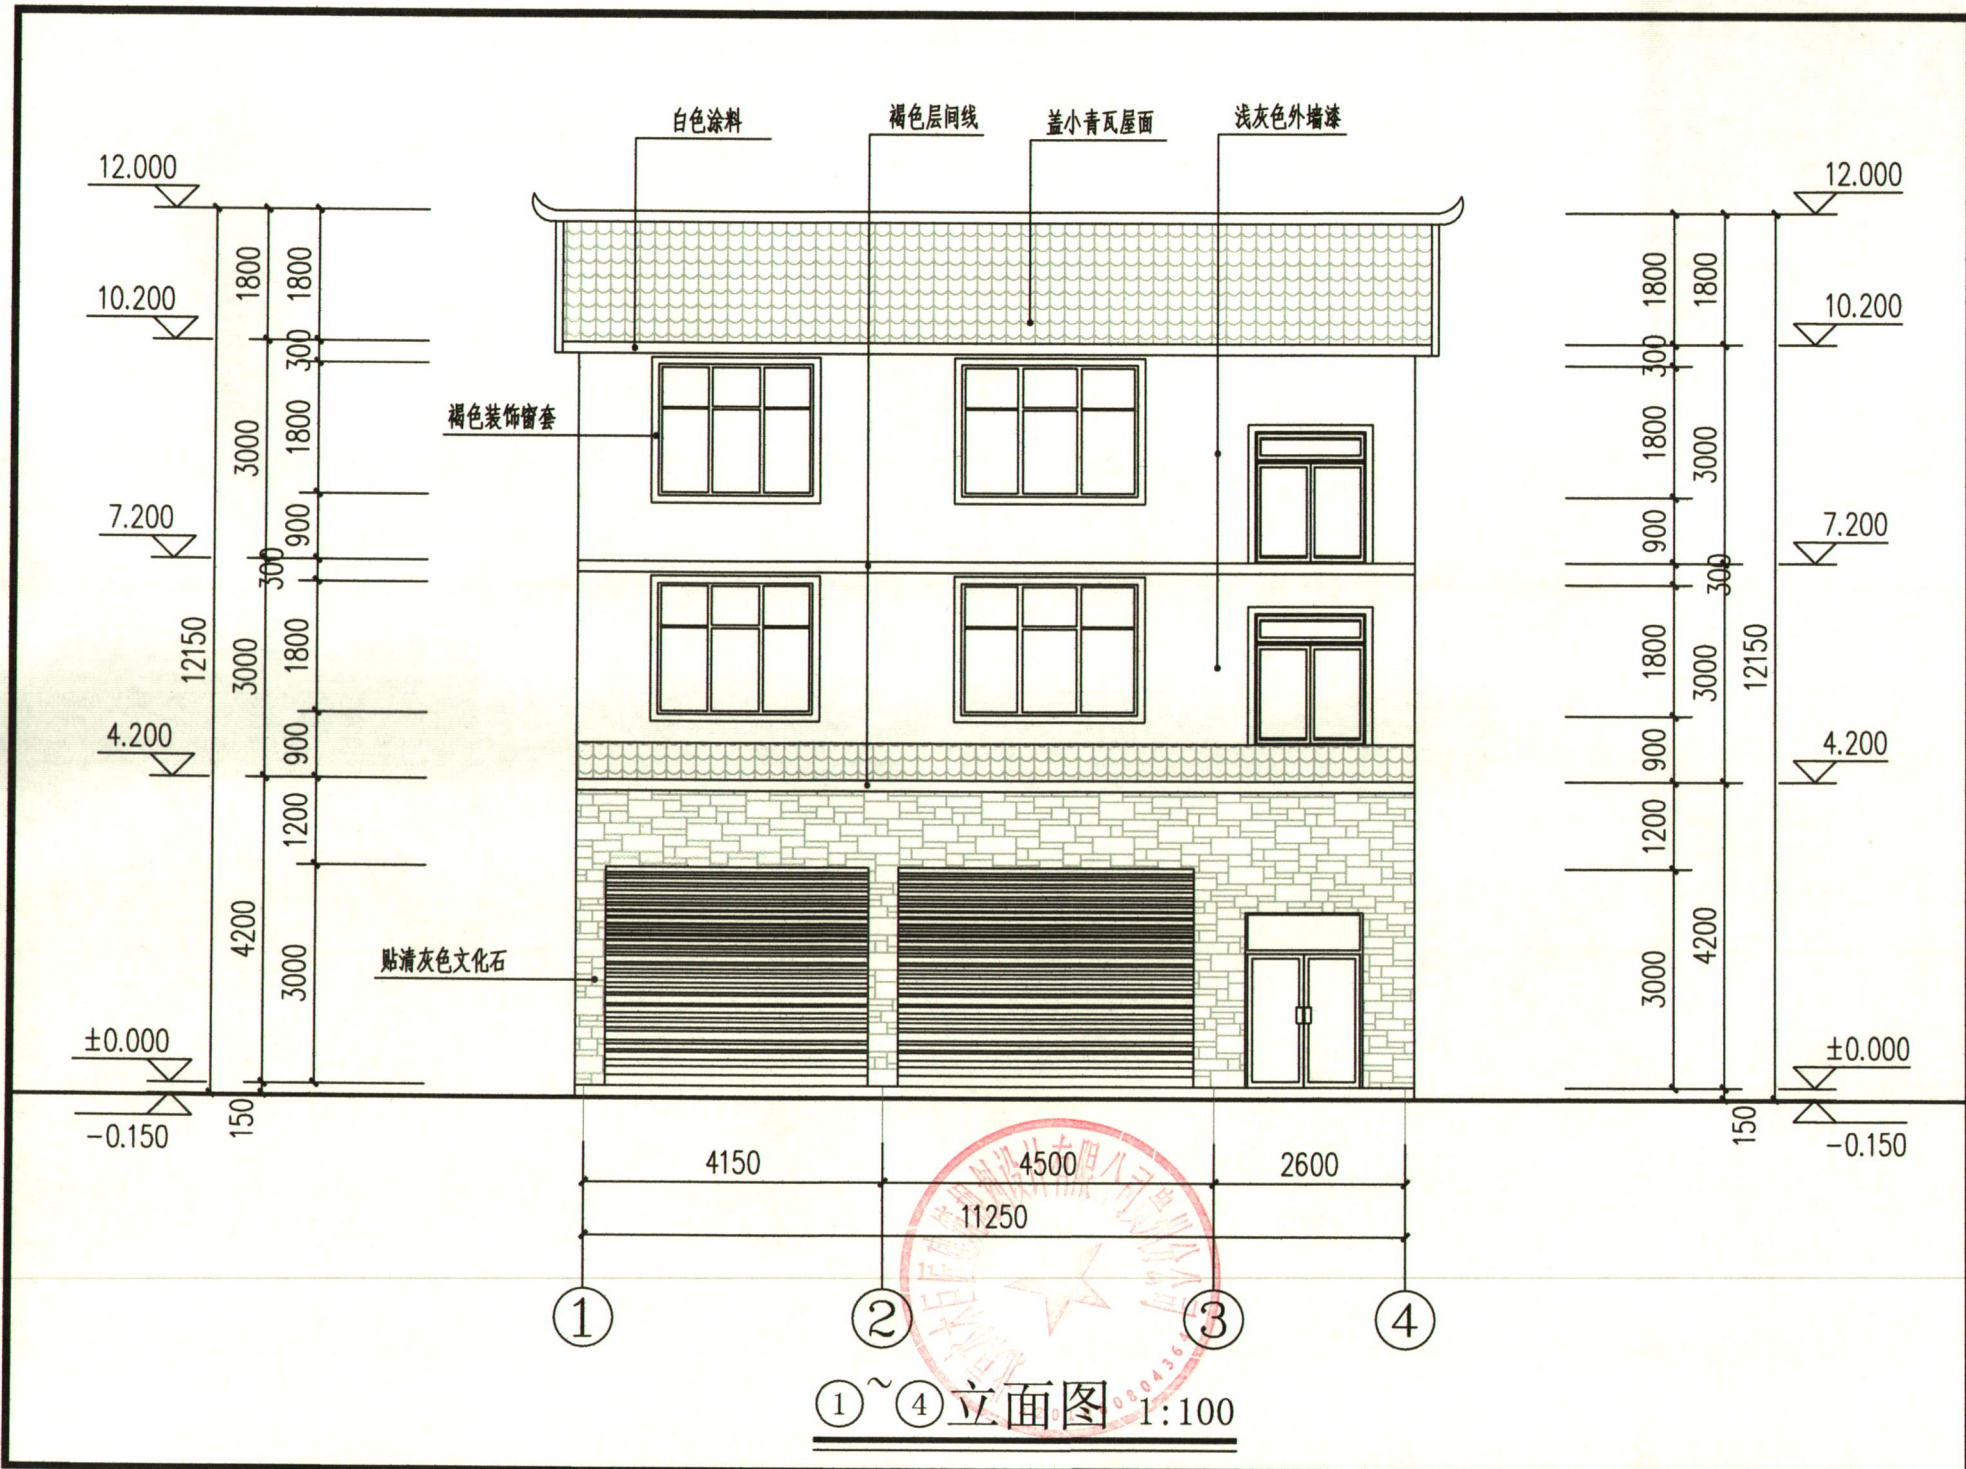




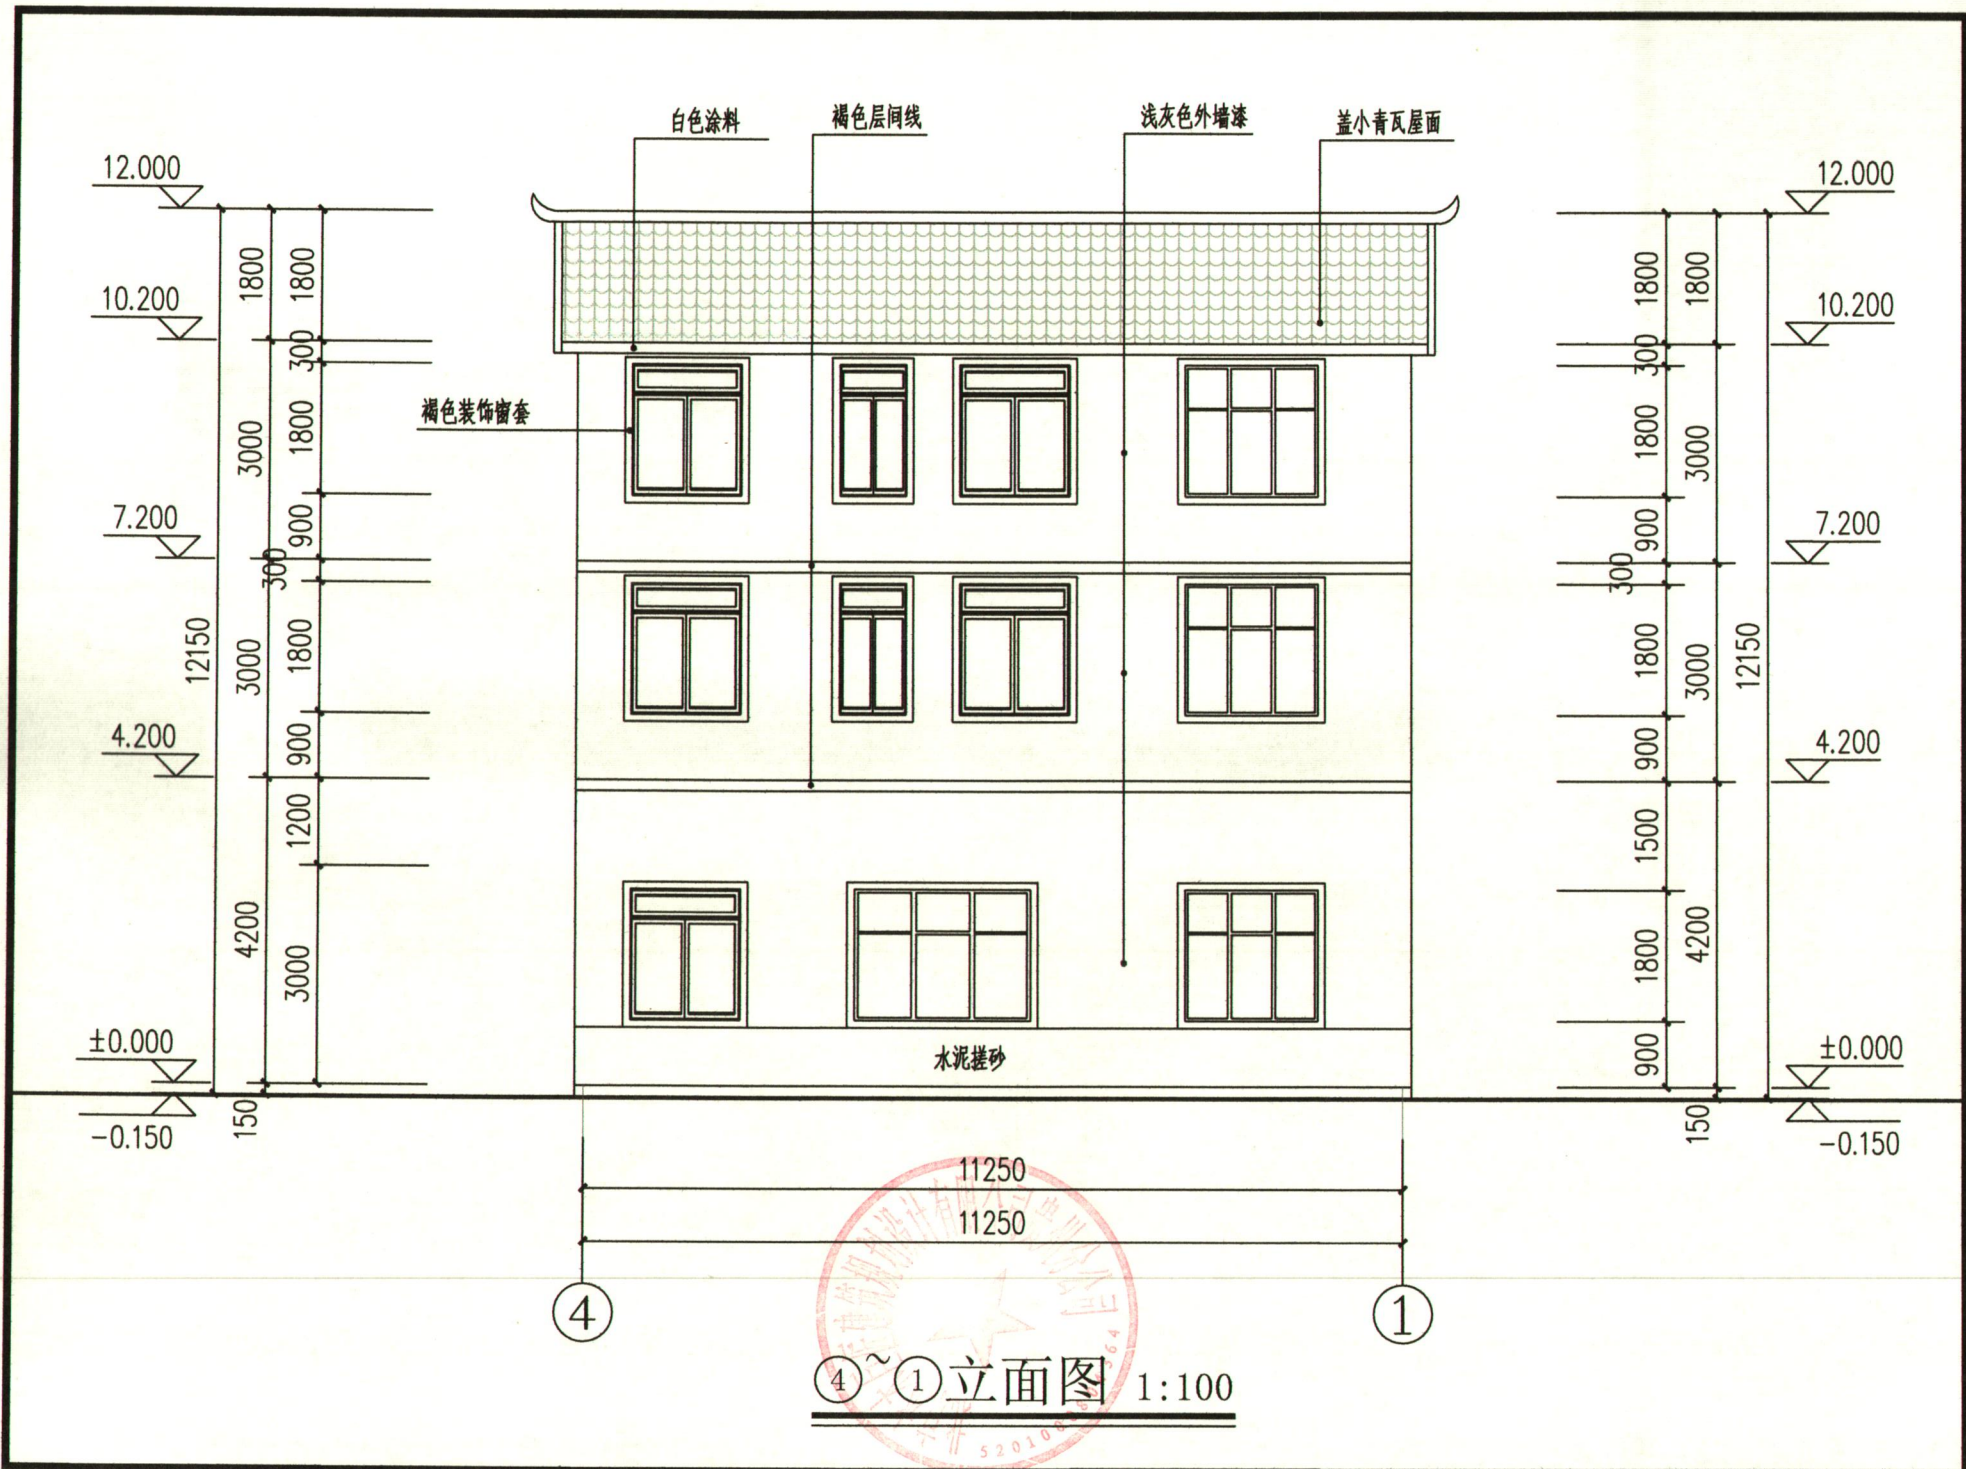


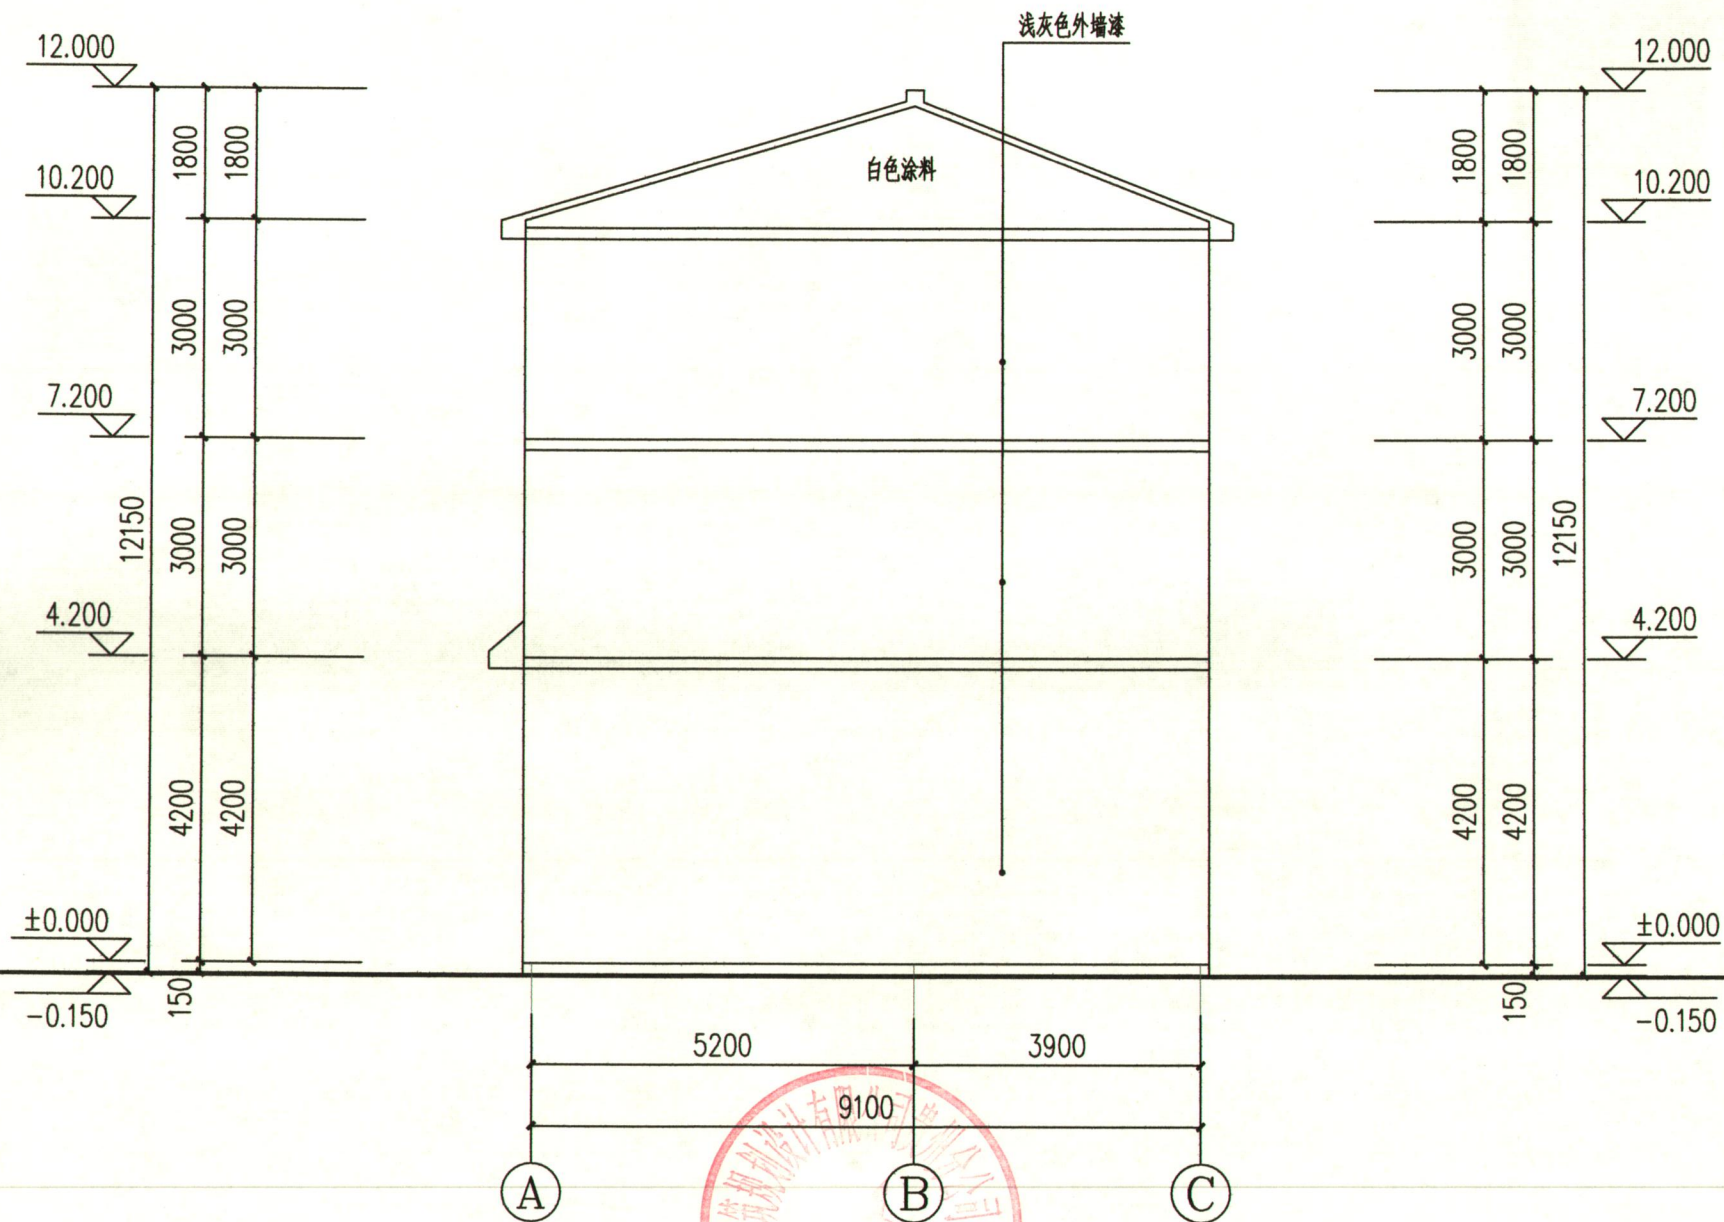

Ⓐ ~ Ⓒ 立面图 1:100

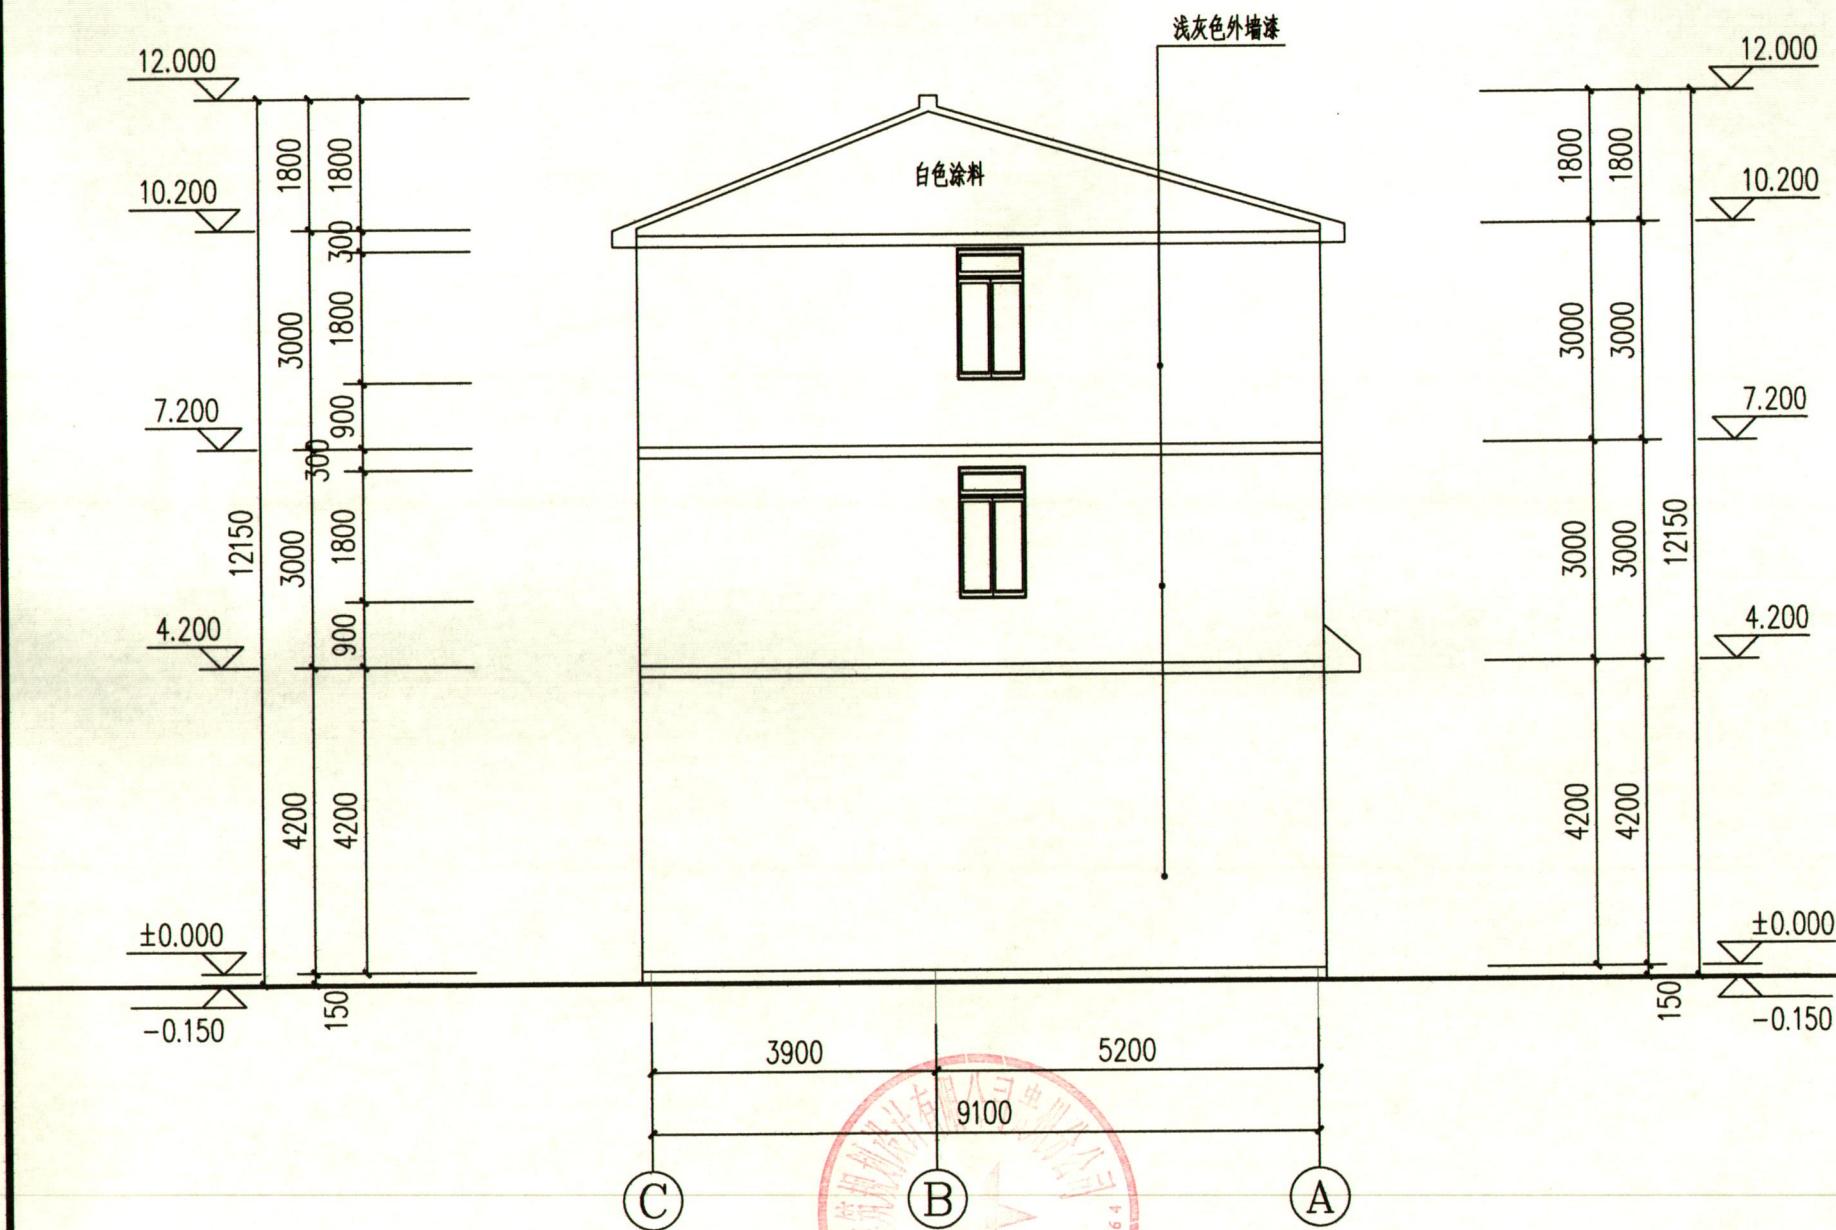

C~A立面图 1:100

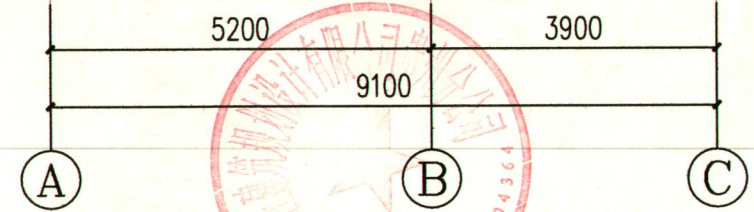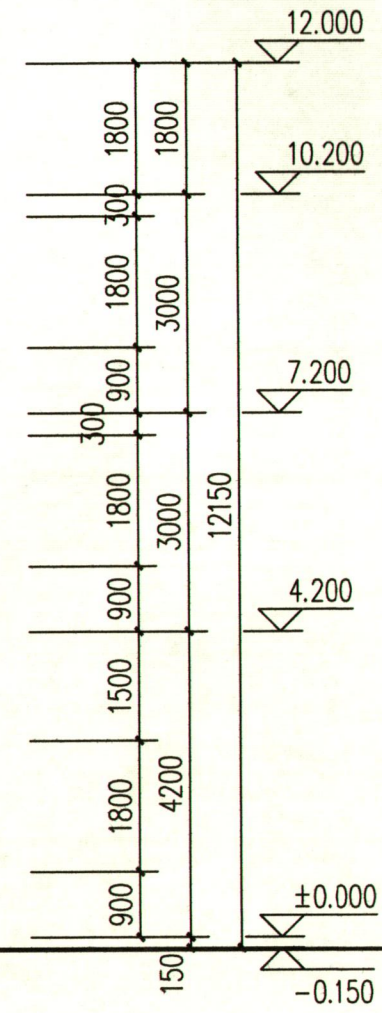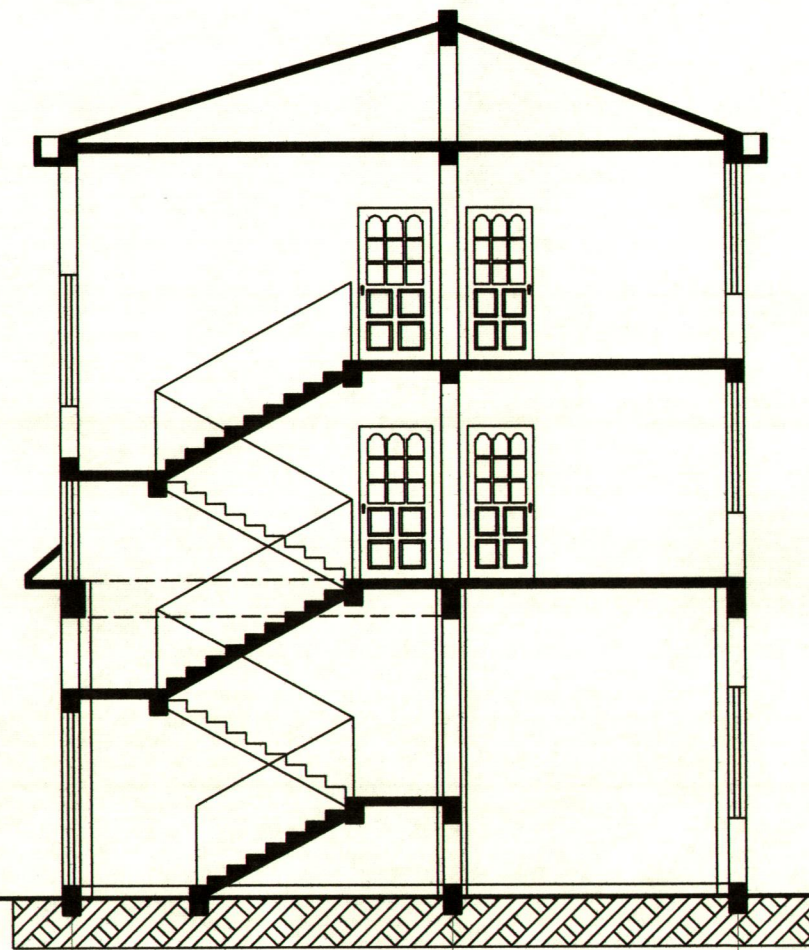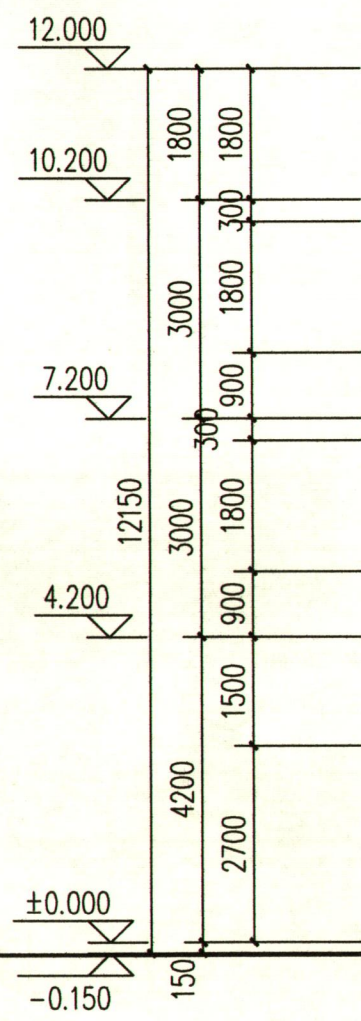

1~1剖面图 1:100